

WOOLLAHRA MUNICIPAL COUNCIL
LYNE PARK AREA B ACTIVITY TRAIL

ISSUE FOR TENDER 19 MAY 2023



CONSTRUCTION DOCUMENTATION
PREPARED BY: FIONA ROBBÉ LANDSCAPE ARCHITECTS

SCHEDULE OF DRAWINGS

FRLA:

No.	SHEET	SCALE
LCD-AT-00	COVER SHEET	AS SHOWN
LCD-AT-10	TREE PROTECTION PLAN	1:100
LCD-AT-20	SEDIMENT & EROSION CONTROL PLAN	NTS
LCD-AT-30-01	SETOUT PLAN (1 of 2)	1:100
LCD-AT-30-02	SETOUT PLAN (2 of 2)	1:100
LCD-AT-40-01	LEVELS & SERVICES PLAN (1 of 2)	1:100
LCD-AT-40-02	LEVELS & SERVICES PLAN (2 of 2)	1:100
LCD-AT-50-01	OVERALL MATERIALS /FINISHES PLAN (1 of 3)	1:200
LCD-AT-50-02	MATERIALS /FINISHES PLAN (2 of 3)	1:100
LCD-AT-50-03	MATERIALS /FINISHES PLAN (3 of 3)	1:100
LCD-AT-60-01	EQUIPMENT PLAN (1 of 2)	1:100
LCD-AT-60-02	FURNITURE PLAN	1:100
LCD-AT-70-01	ACTIVITY TRAIL DETAILS 1	AS SHOWN
LCD-AT-70-02	ACTIVITY TRAIL DETAILS 2	AS SHOWN
LCD-AT-70-03	ACTIVITY TRAIL DETAILS 3	AS SHOWN

EXTRACTED SHEETS - STAGE B

Notes

- 1 ALL DIMENSIONS TO BE CHECKED ON SITE PRIOR TO CONSTRUCTION.
- 2 DO NOT SCALE THIS DRAWING
- 3 USE FIGURED DIMENSIONS ONLY
- 4 ALL DIMENSIONS ARE IN MILLIMETRES
- 5 LEVELS ARE IN METRES
- 6 A PERSON USING FIONA ROBBÉ DRAWINGS AND OTHER DATA ACCEPTS THE RISK OF:
 - * USING THE DRAWING OR OTHER DATA IN ELECTRONIC FORM WITHOUT REQUESTING AND CHECKING THEM FOR ACCURACY AGAINST THE ORIGINAL HARD COPY VERSION;
 - * USING THE DRAWINGS OR OTHER DATA FOR ANY PURPOSE NOT AGREED TO IN WRITING BY FIONA ROBBÉ.
- 7 WARNING - IF THIS DRAWING HAS BEEN PRINTED FROM A PDF FILE IT MAY NOT BE TO SCALE

Amendments	Date
A ISSUE FOR EOI	24 MAR 2023
B ISSUE FOR TENDER	19 MAY 2023

LYNE PARK PLAYGROUND
AREA B ACTIVITY TRAIL
WOOLLAHRA MUNICIPAL COUNCIL



108 Arcadia Road, Arcadia NSW 2159
Phone: 02 9653 1045

Client

WOOLLAHRA MUNICIPAL
COUNCIL



Project

LYNE PARK PLAYGROUND
ACTIVITY TRAIL

Title

COVER SHEET

Scale: AS SHOWN

Job number: 2201

Date: 19 MAY 2023

No: LCD-AT-00


Rev
B

SURFACE LEGEND

C01		BROOMED GREY CONCRETE WITH TIMBER EDGE
C03		BROOMED TINTED CONCRETE WITH TIMBER EDGE
		VEHICLE RATED REINFORCED CONCRETE
FS1		SEATS WITH ARM REST
SST		STEPPING STONES
TB		TIMBER BRIDGE
BUB		DRINKING FOUNTAIN
		PROPOSED SUB SURFACE PIT
		PROPOSED GRATED PIT
TF		MAKE GOOD TURF (BY CONTRACTOR)

EDGES

SL		SANDSTONE LOGS 500x500
SB		SANDSTONE BILLET 300x300
TBE		TIMBER EDGE ALONG CONCRETE PATH

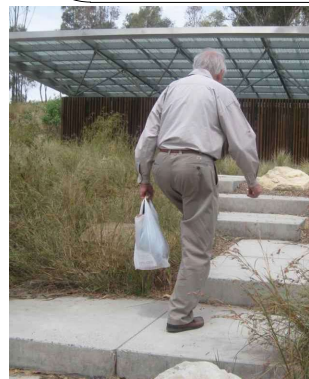

1 STAIR WALKING INFORMAL



2 RUMBLE STRIP



3 ACTIVITY MARKINGS LENGTH




4 WHOOP-DE-DOOS BIKE TRACK



5 TIMBER BRIDGE

1 OVERALL MATERIALS/ FINISHES PLAN (1 of 3)

SCALE 1:200 @ A1

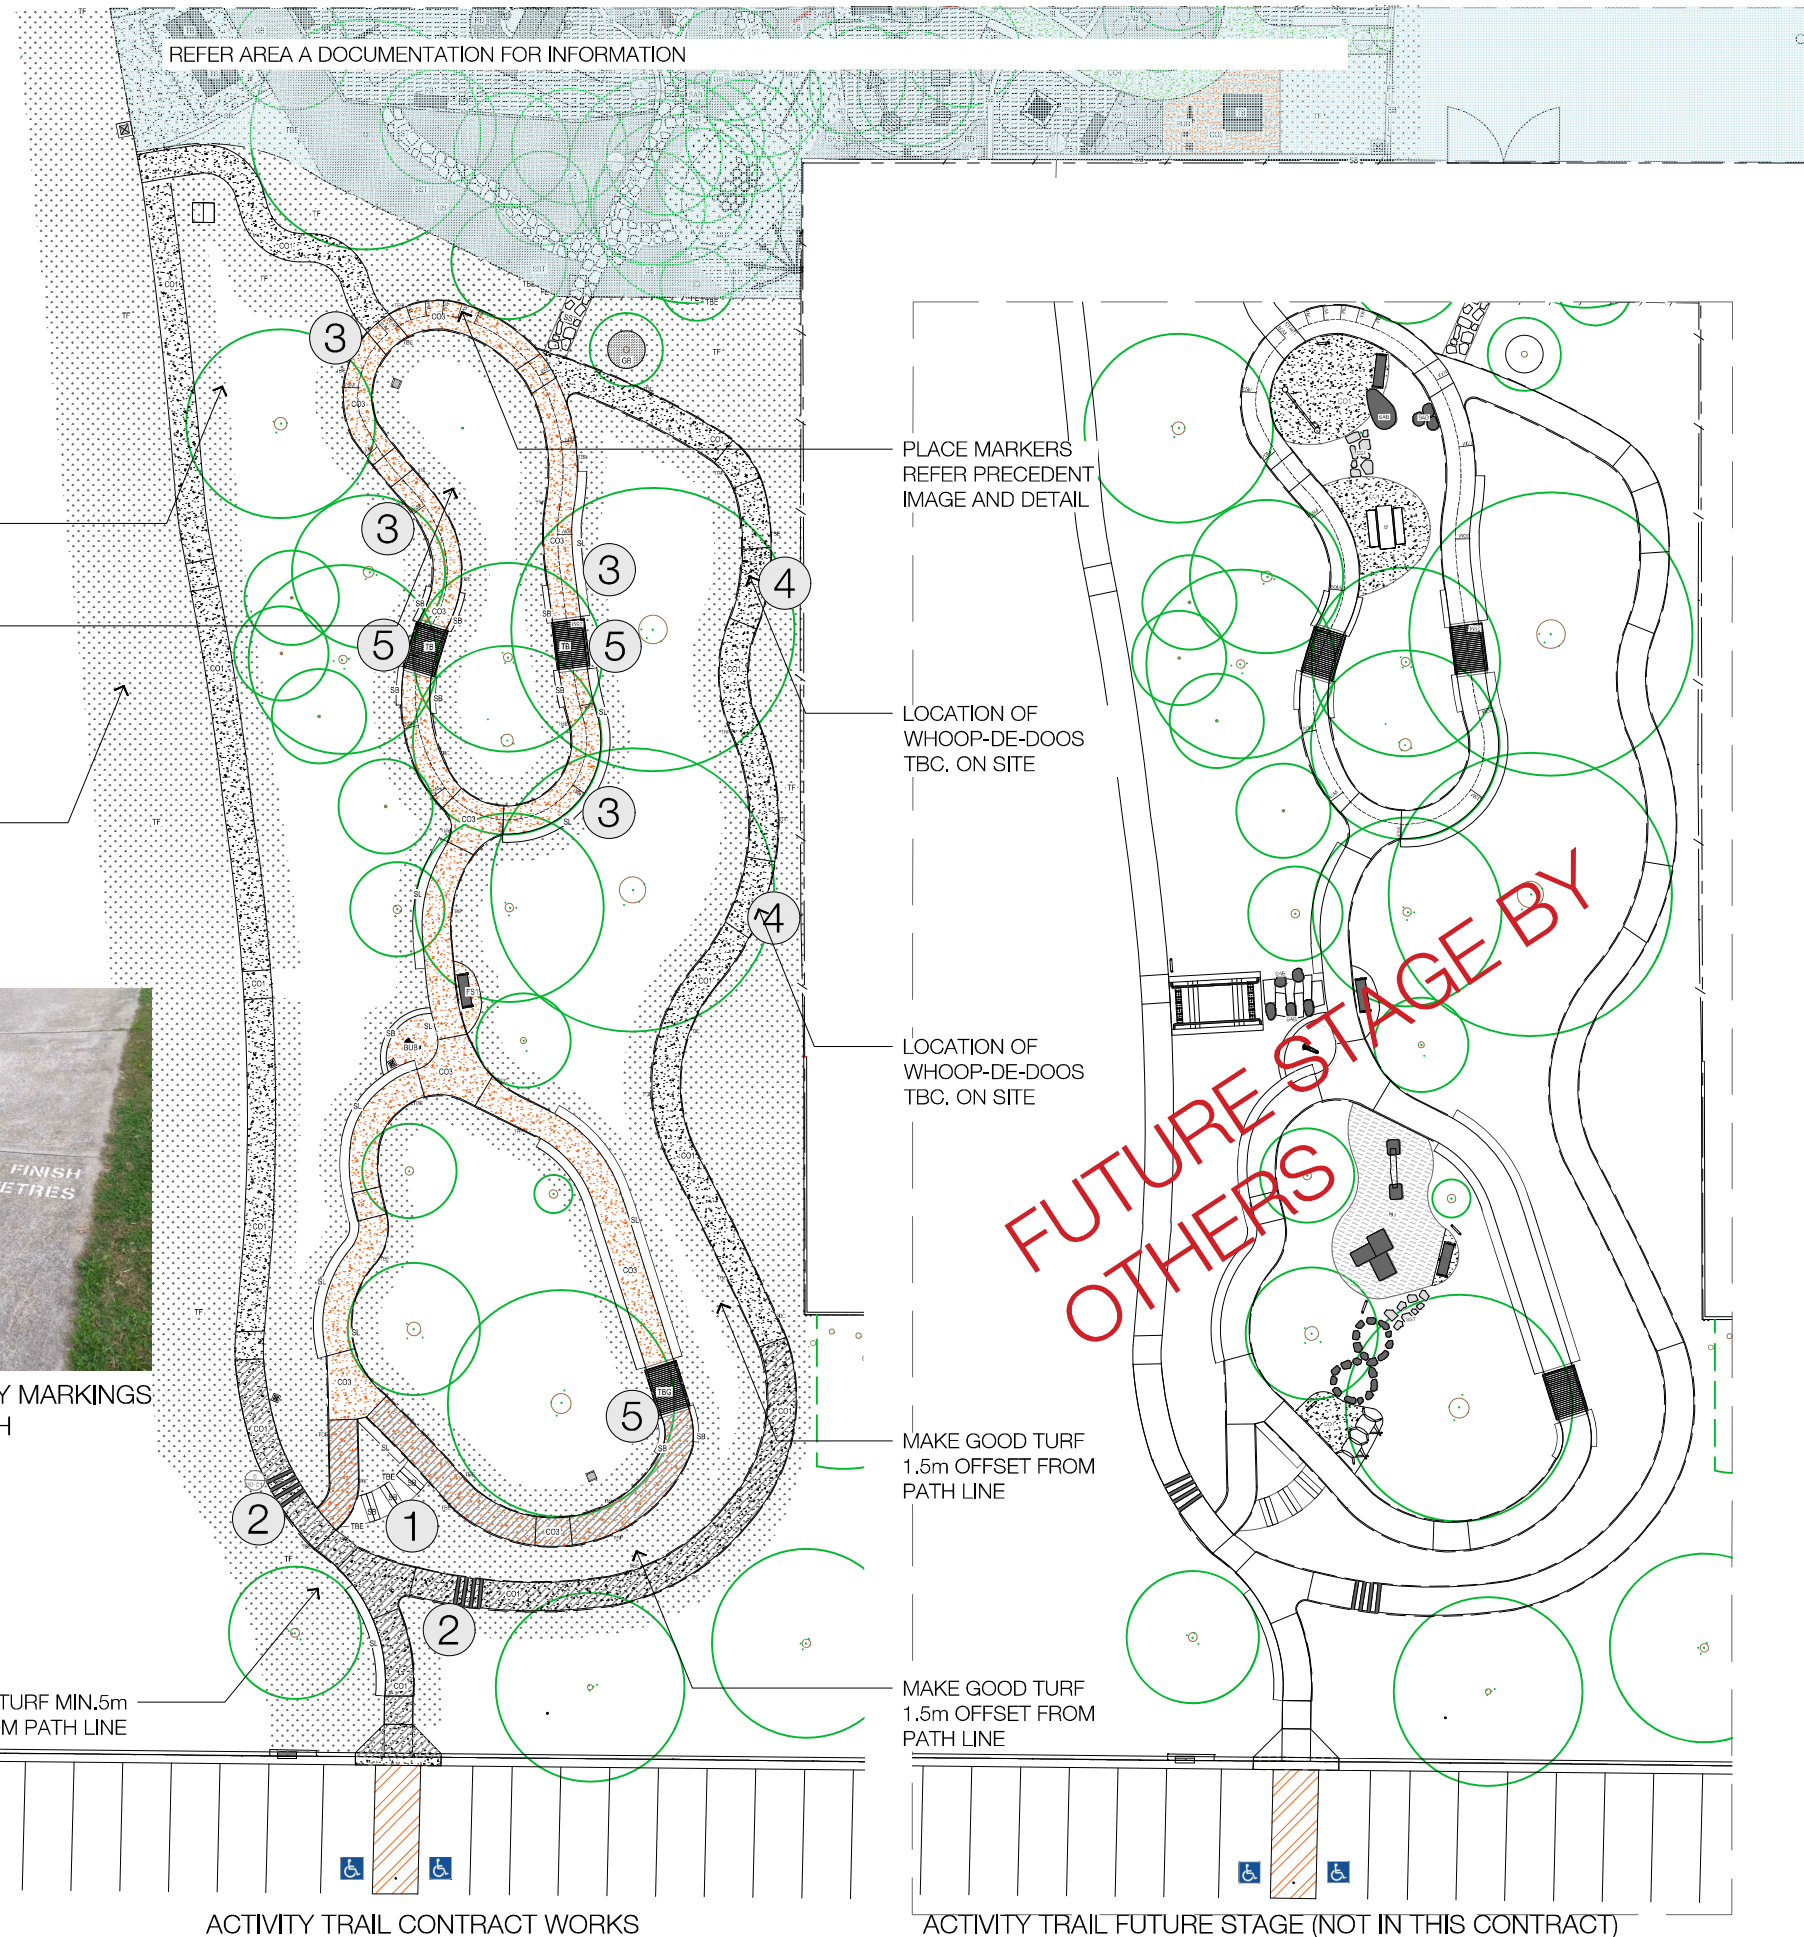

Notes

- 1 ALL DIMENSIONS TO BE CHECKED ON SITE PRIOR TO CONSTRUCTION.
- 2 DO NOT SCALE THIS DRAWING
- 3 USE FIGURED DIMENSIONS ONLY
- 4 ALL DIMENSIONS ARE IN MILLIMETRES
- 5 LEVELS ARE IN METRES
- 6 A PERSON USING FIONA ROBBÉ DRAWINGS AND OTHER DATA ACCEPTS THE RISK OF:
 - * USING THE DRAWING OR OTHER DATA IN ELECTRONIC FORM WITHOUT REQUESTING AND CHECKING THEM FOR ACCURACY AGAINST THE ORIGINAL HARD COPY VERSION;
 - * USING THE DRAWINGS OR OTHER DATA FOR ANY PURPOSE NOT AGREED TO IN WRITING BY FIONA ROBBÉ.
- 7 WARNING - IF THIS DRAWING HAS BEEN PRINTED FROM A PDF FILE IT MAY NOT BE TO SCALE.

Amendments

Date

LYNE PARK PLAYGROUND
AREA B ACTIVITY TRAIL
WOOLLAHRA MUNICIPAL COUNCIL



108 Arcadia Road, Arcadia NSW 2159
Phone: 02 9653 1045

Client

WOOLLAHRA MUNICIPAL COUNCIL



Project

LYNE PARK PLAYGROUND
ACTIVITY TRAIL

Title

OVERALL MATERIALS/
FINISHES PLAN (1 of 3)

Scale: AS SHOWN

Job number: 2201

Date: 19 MAY 2023


 
 







No LCD-AT-50-01

Rev




B




SURFACE LEGEND

- CO1  BROOMED GREY CONCRETE WITH TIMBER EDGE
- CO3  BROOMED TINTED CONCRETE WITH TIMBER EDGE
-  VEHICLE RATED REINFORCED CONCRETE
- FS1  SEATS WITH ARM REST
- SST  STEPPING STONES
- TB  TIMBER BRIDGE
- BUB  DRINKING FOUNTAIN
-  PROPOSED SUB SURFACE PIT
-  PROPOSED GRATED PIT
- TF  MAKE GOOD TURF (BY CONTRACTOR)

EDGES

  - SL  SANDSTONE LOGS 500x500
- SB  SANDSTONE BILLET 300x300
- TBE  TIMBER EDGE ALONG CONCRETE PATH

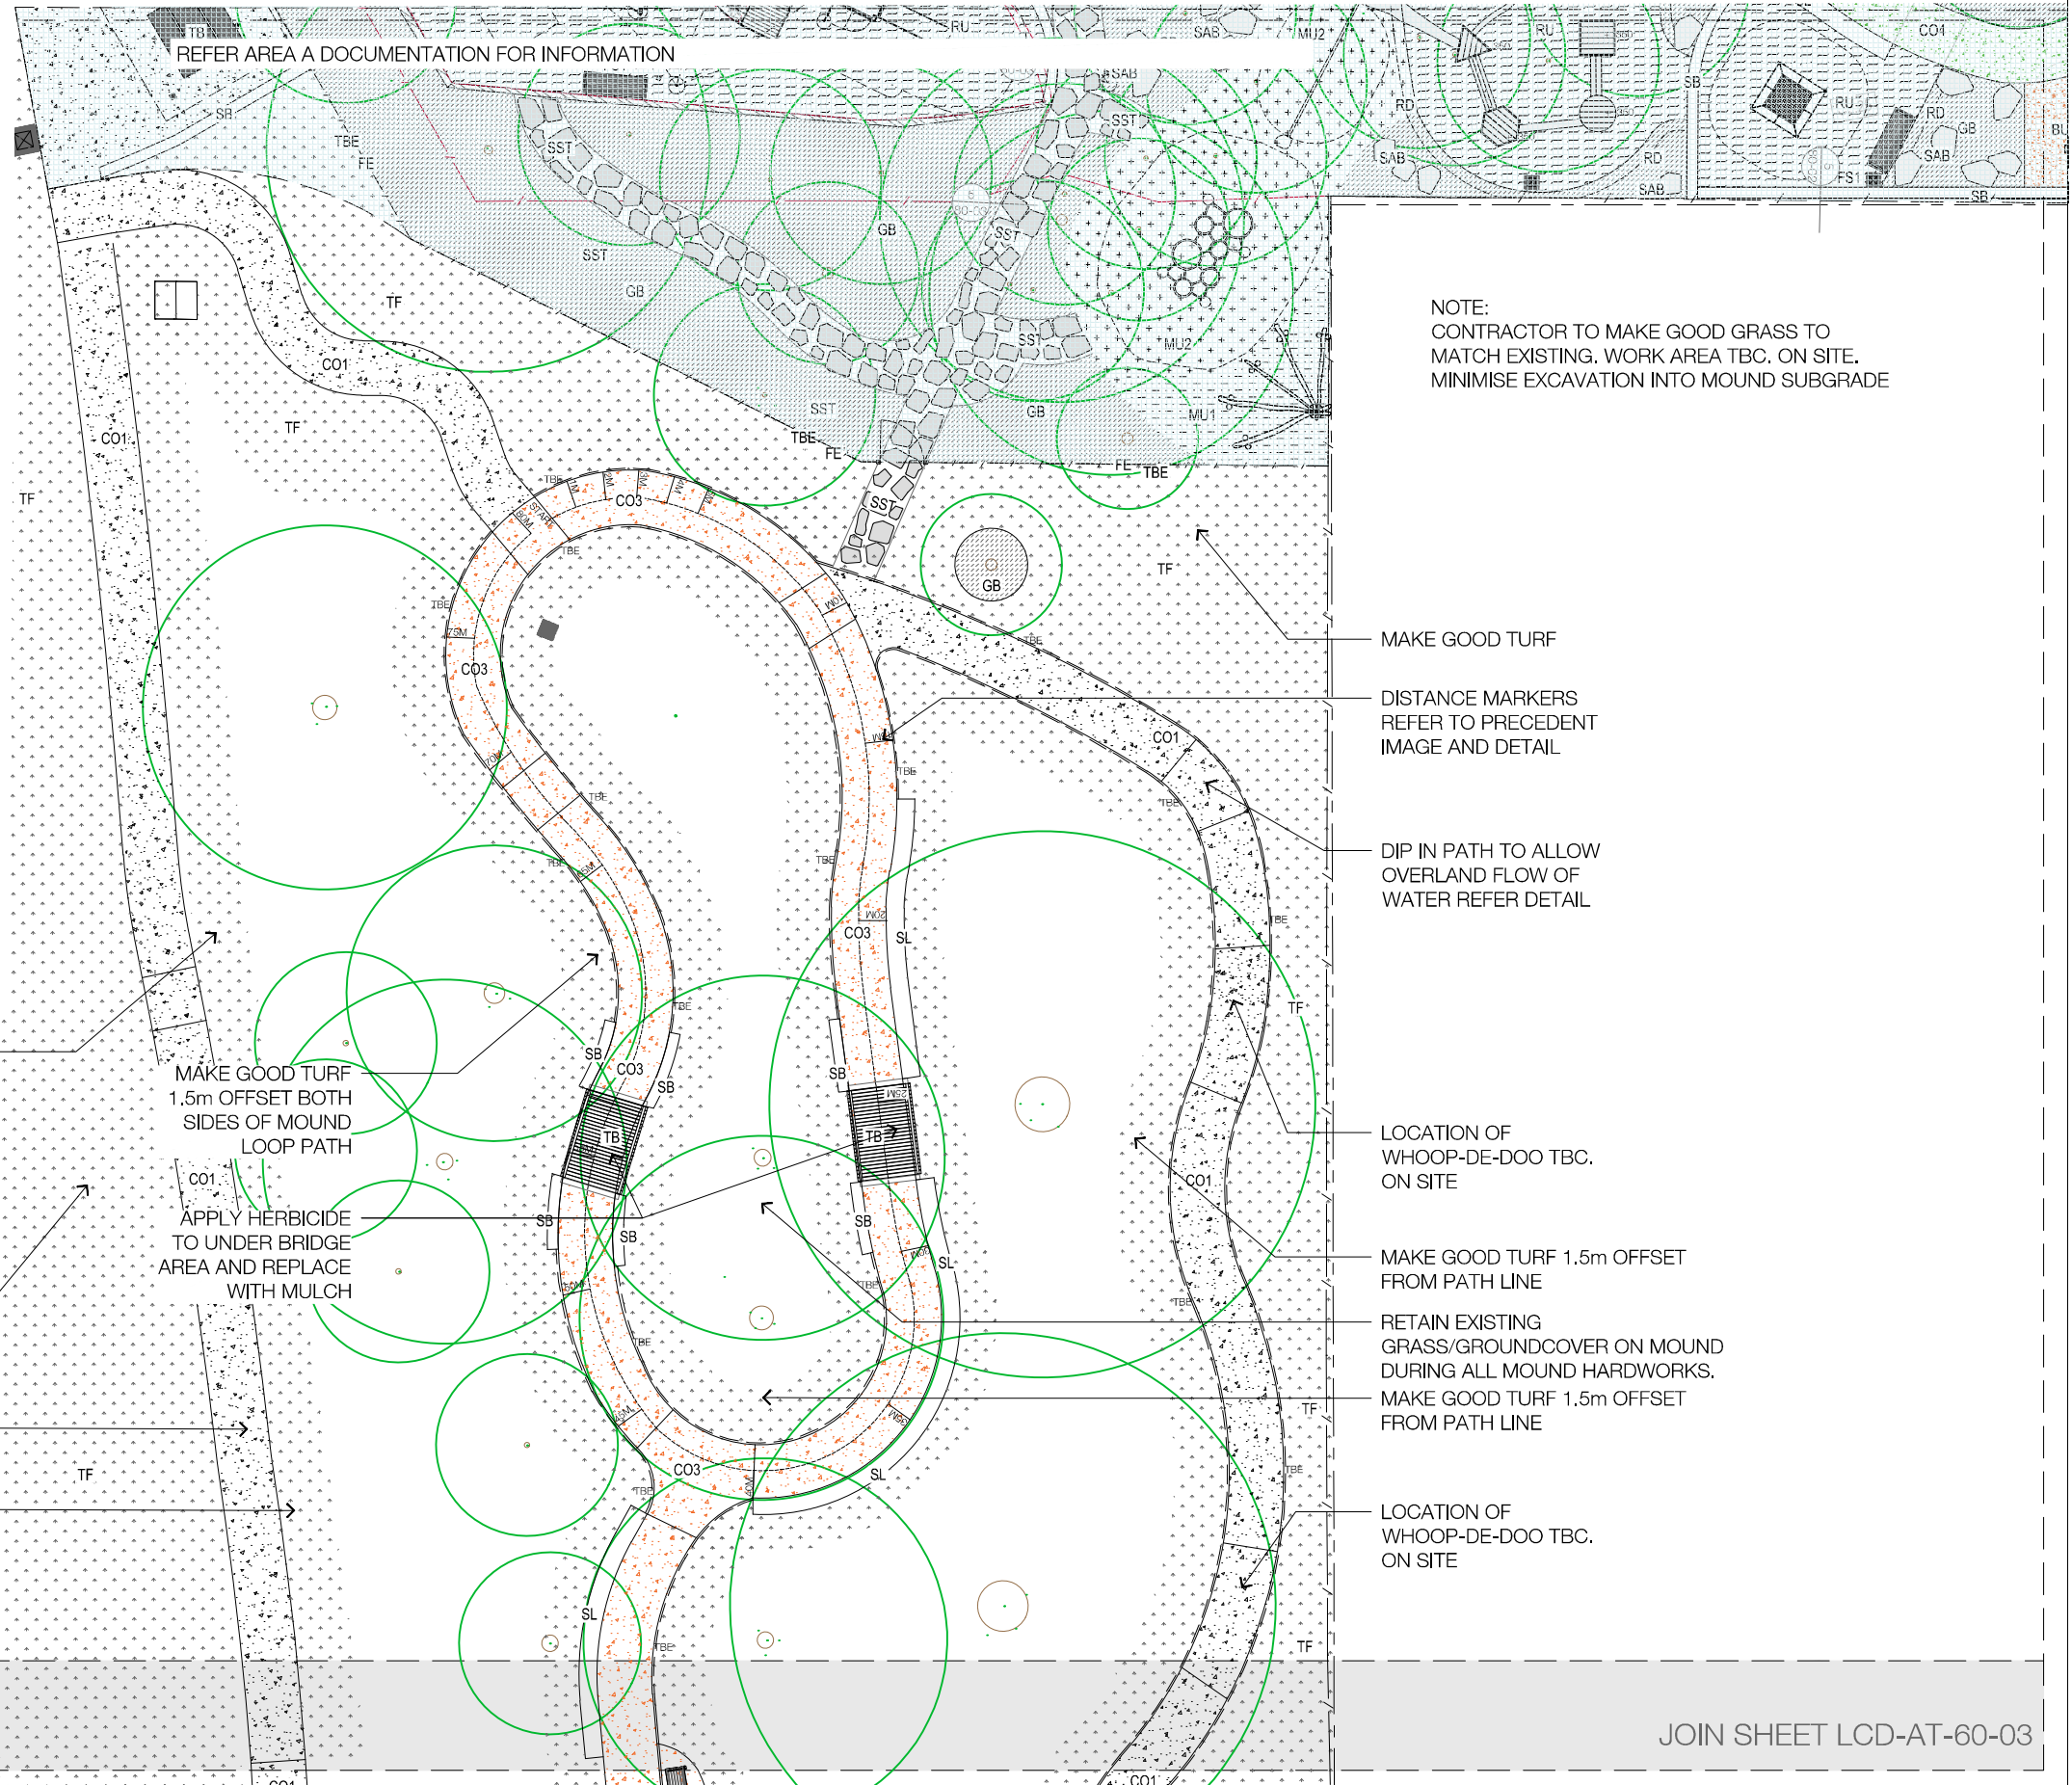

Notes

- 1 ALL DIMENSIONS TO BE CHECKED ON SITE PRIOR TO CONSTRUCTION.
- 2 DO NOT SCALE THIS DRAWING
- 3 USE FIGURED DIMENSIONS ONLY
- 4 ALL DIMENSIONS ARE IN MILLIMETRES
- 5 LEVELS ARE IN METRES
- 6 A PERSON USING FIONA ROBBÉ DRAWINGS AND OTHER DATA ACCEPTS THE RISK OF:
 - * USING THE DRAWING OR OTHER DATA IN ELECTRONIC FORM WITHOUT REQUESTING AND CHECKING THEM FOR ACCURACY AGAINST THE ORIGINAL HARD COPY VERSION;
 - * USING THE DRAWINGS OR OTHER DATA FOR ANY PURPOSE NOT AGREED TO IN WRITING BY FIONA ROBBÉ.
- 7 WARNING - IF THIS DRAWING HAS BEEN PRINTED FROM A PDF FILE IT MAY NOT BE TO SCALE.

Amendments

Date



LYNE PARK PLAYGROUND
AREA B ACTIVITY TRAIL
WOOLLAHRA MUNICIPAL COUNCIL



108 Arcadia Road, Arcadia NSW 2159
Phone: 02 9653 1045

Client:

WOOLLAHRA MUNICIPAL COUNCIL



Project

LYNE PARK PLAYGROUND
ACTIVITY TRAIL

Title

MATERIALS/ FINISHES
PLAN (2 of 3)

Scale: AS SHOWN

Job number: 2201

Date: 19 MAY 2023

No LCD-AT-50-02

Rev

B

1

MATERIALS/ FINISHES PLAN (2 of 3)

SCALE 1:100 @ A1



JOIN SHEET LCD-AT-60-02

JOIN SHEET LCD-AT-60-02

MAKE GOOD TURF
1.5m OFFSET BOTH
SIDES OF MOUND
LOOP PATH

APPLY HERBICIDE
TO UNDER BRIDGE
AREA AND REPLACE
WITH MULCH

RUMBLE STRIPS
REFER TO DETAIL

EXISTING KERB INLET
PIT

MAKE GOOD TURF 1.5m OFFSET BOTH
SIDES OF MOUND LOOP PATH

VEHICLE RATED CONCRETE PATH AT
SOUTHERN AREA OF ACTIVITY TRAIL

NEW CONCRETE KERB TO COUNCIL
DETAIL (WORK IN AREA A)

ACCESSIBLE PARKING LINE MARKING
REFER TO AS 1428 (WORK IN AREA A)

ACCESSIBLE PARKING GRAPHIC MARKING
REFER TO AS 1428 (WORK IN AREA A)

BOLLARD CONFIRM TO COUNCIL PAINT
REQUIREMENTS AND AS 1428 (WORK IN
AREA A)

SURFACE LEGEND

C01		BROOMED GREY CONCRETE WITH TIMBER EDGE
C03		BROOMED TINTED CONCRETE WITH TIMBER EDGE
		VEHICLE RATED REINFORCED CONCRETE
FS1		SEATS WITH ARM REST
SST		STEPPING STONES
TB		TIMBER BRIDGE
BUB		DRINKING FOUNTAIN
		PROPOSED SUB SURFACE PIT
		PROPOSED GRATED PIT
TF		MAKE GOOD TURF (BY CONTRACTOR)

EDGES

SL		SANDSTONE LOGS 500x500
SB		SANDSTONE BILLET 300x300
TBE		TIMBER EDGE ALONG CONCRETE PATH

Notes

1. ALL DIMENSIONS TO BE CHECKED ON SITE PRIOR TO CONSTRUCTION.
2. DO NOT SCALE THIS DRAWING
3. USE FIGURED DIMENSIONS ONLY
4. ALL DIMENSIONS ARE IN MILLIMETRES
5. LEVELS ARE IN METRES
6. A PERSON USING FIONA ROBBÉ DRAWINGS AND OTHER DATA ACCEPTS THE RISK OF:
 - * USING THE DRAWING OR OTHER DATA IN ELECTRONIC FORM WITHOUT REQUESTING AND CHECKING THEM FOR ACCURACY AGAINST THE ORIGINAL HARD COPY VERSION;
 - * USING THE DRAWINGS OR OTHER DATA FOR ANY PURPOSE NOT AGREED TO IN WRITING BY FIONA ROBBÉ.
7. WARNING - IF THIS DRAWING HAS BEEN PRINTED FROM A PDF FILE IT MAY NOT BE TO SCALE.

Amendments

Date



LYNE PARK PLAYGROUND
AREA B ACTIVITY TRAIL
WOOLLAHRA MUNICIPAL COUNCIL



108 Arcadia Road, Arcadia NSW 2159
Phone: 02 9653 1045

Client

WOOLLAHRA MUNICIPAL
COUNCIL



Project

LYNE PARK PLAYGROUND
ACTIVITY TRAIL

Title

MATERIALS/ FINISHES
PLAN (3 of 3)

Scale: AS SHOWN

Job number: 2201

Date: 19 MAY 2023

No LCD-AT-50-03

Rev


B

1

MATERIALS/ FINISHES PLAN (3 of 3)

SCALE 1:100 @ A1



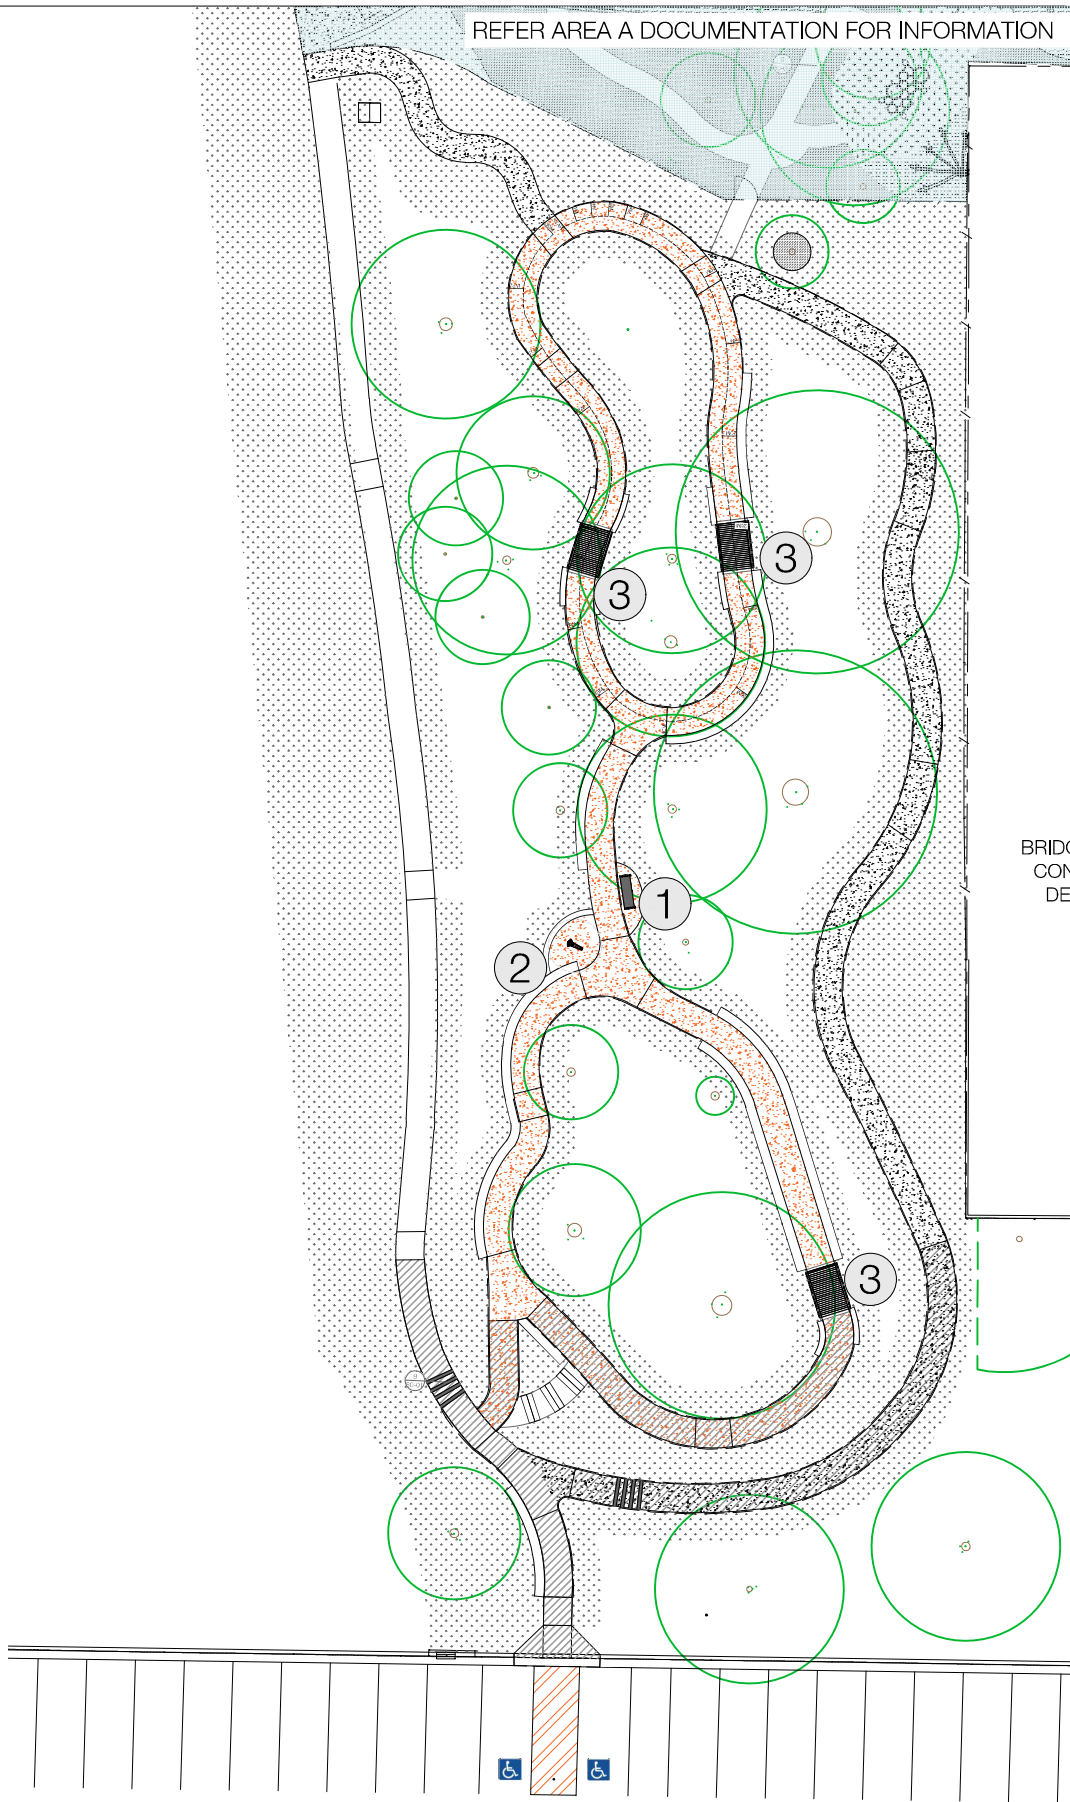


1 FURNITURE PLAN


SCALE 1:200 @ A1

NEW FURNITURE


SEAT INSTALLATION
DETAIL REFER TO
DETAIL 2_ LCD-AT-80-02

 

SIDE ELEVATION

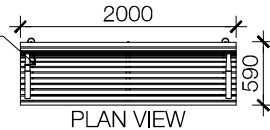

PLAN VIEW

 


FRONT ELEVATION

1

BACK AND ARMREST SEAT

DETAILS

SCALE NTS

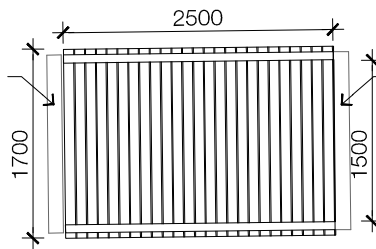

BRIDGE EMBANKMENT BY
CONTRACTOR REFER TO
DETAIL4_ LCD-AT-80-02

BRIDGE EMBANKMENT
BY CONTRACTOR
REFER TO DETAIL

3


TIMBER BRIDGE

DETAILS


SCALE NTS

SWALE DRAIN BRIDGES
PRODUCT No. SD2517 - CUSTOM

INSTALLATION
INFORMATION REFER TO
DETAIL 1_ LCD-AT-80-02

 

PLAN VIEW

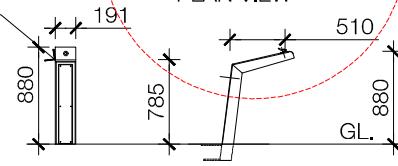

FRONT ELEVATION

SIDE ELEVATION

2

DRINKING FOUNTAIN

DETAILS

SCALE NTS

PROSPECT DRINKING FOUNTAIN WITH BOTTLE
TAP WITHOUT DOG BOWL

Notes


- 1 ALL DIMENSIONS TO BE CHECKED ON SITE PRIOR TO CONSTRUCTION.
- 2 DO NOT SCALE THIS DRAWING
- 3 USE FIGURED DIMENSIONS ONLY
- 4 ALL DIMENSIONS ARE IN MILLIMETRES
- 5 LEVELS ARE IN METRES
- 6 A PERSON USING FIONA ROBBÉ DRAWINGS AND OTHER DATA ACCEPTS THE RISK OF:
 - * USING THE DRAWING OR OTHER DATA IN ELECTRONIC FORM WITHOUT REQUESTING AND CHECKING THEM FOR ACCURACY AGAINST THE ORIGINAL HARD COPY VERSION;
 - * USING THE DRAWINGS OR OTHER DATA FOR ANY PURPOSE NOT AGREED TO IN WRITING BY FIONA ROBBÉ.
- 7 WARNING - IF THIS DRAWING HAS BEEN PRINTED FROM A PDF FILE IT MAY NOT BE TO SCALE.

Amendments

Date



LYNE PARK PLAYGROUND
AREA B ACTIVITY TRAIL
WOOLLAHRA MUNICIPAL COUNCIL

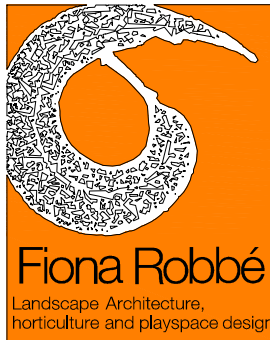

108 Arcadia Road, Arcadia NSW 2159
Phone: 02 9653 1045

Client

WOOLLAHRA MUNICIPAL
COUNCIL



Project

LYNE PARK PLAYGROUND
ACTIVITY TRAIL

Title

FURNITURE PLAN

Scale: AS SHOWN

Job number: 2201

Date: 19 MAY 2023

No. LCD-AT-60-02

Rev

B