



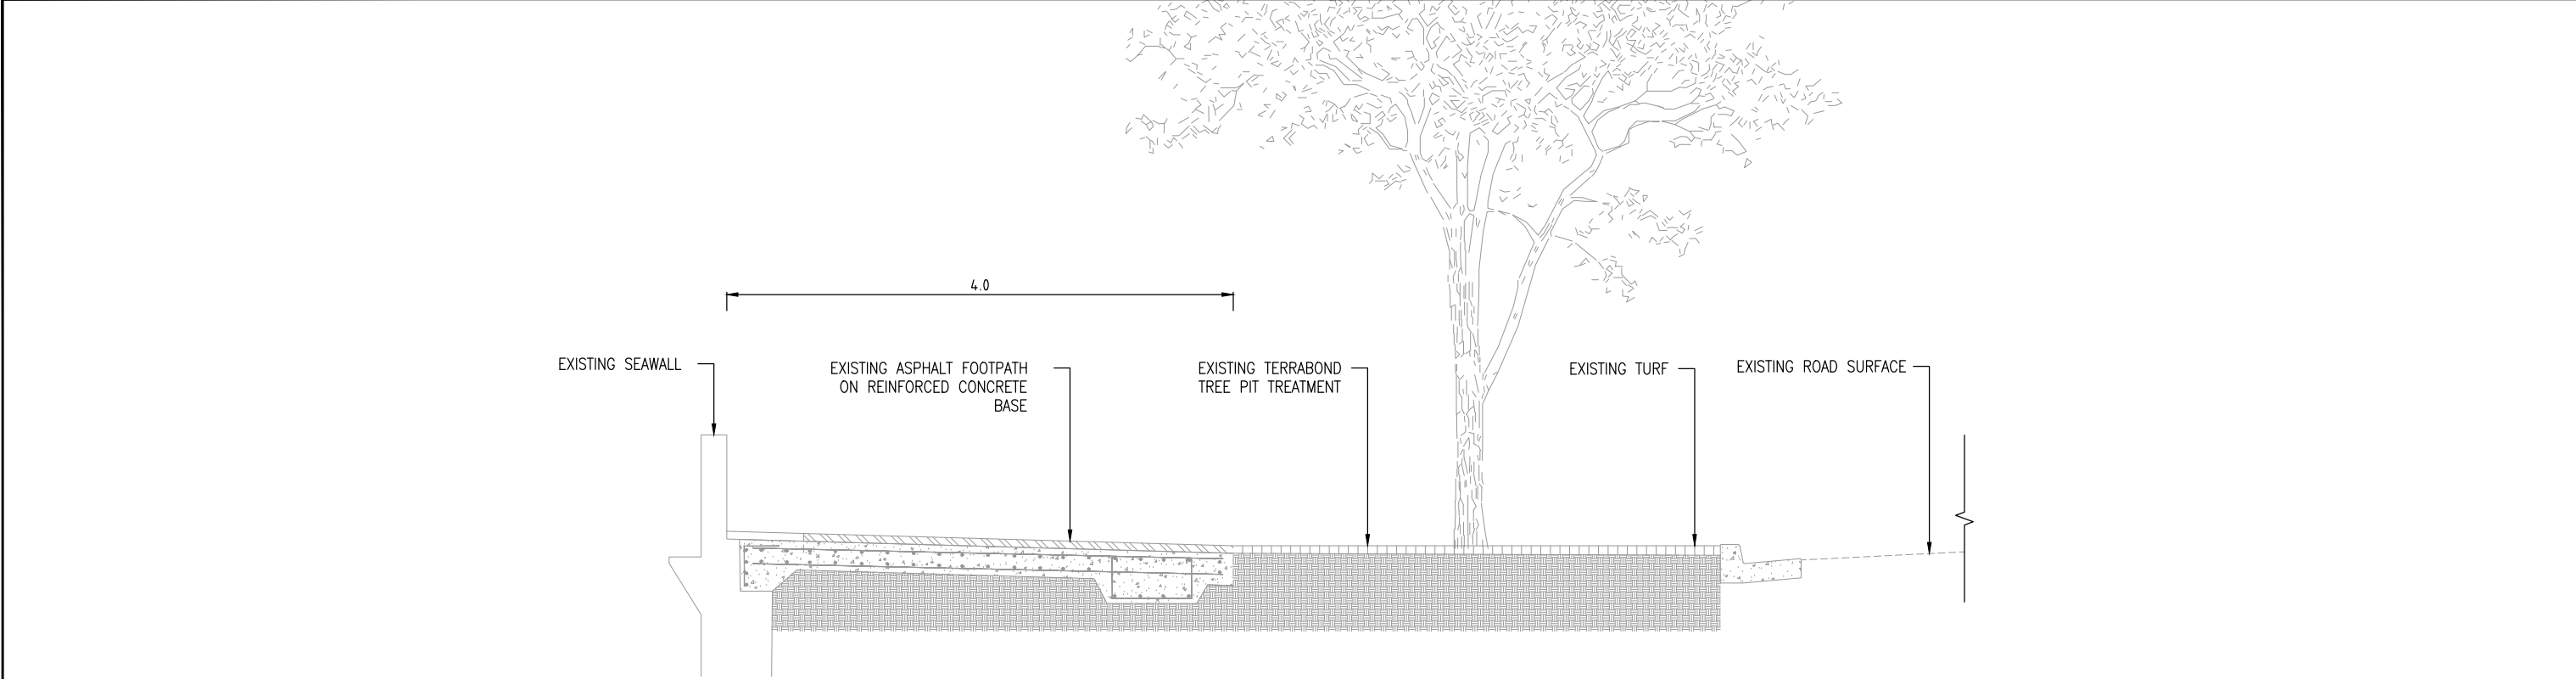

TYPICAL CROSS SECTION - EXISTING

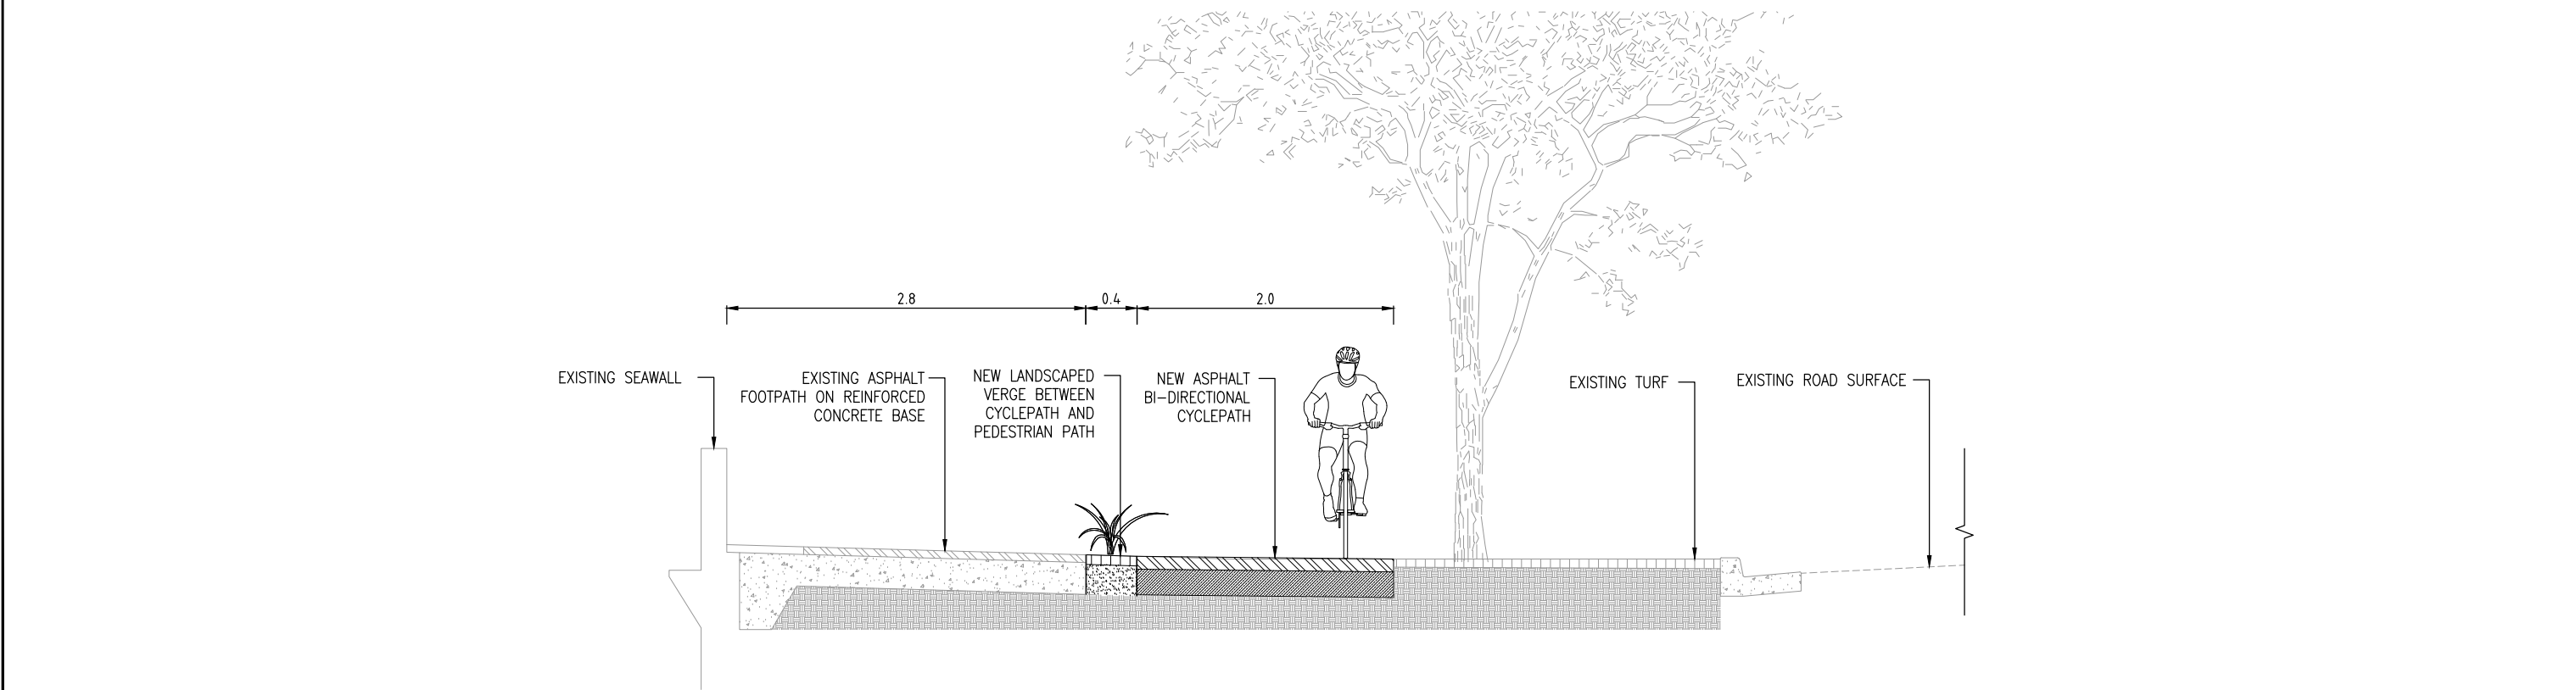

TYPICAL CROSS SECTION - PROPOSED

No	DATE	REVISION DETAILS	BY	SCALE BARS:	CONSULTANT:	CLIENT:	SCALES:	PROJECT:	DRAWING No	REVISION
A	05/02/19	ISSUED FOR COMMENT	NP	00.51m SCALE 1:20 A1 UNREDUCED	COMPLETE ABN 64 100 037 812 www.completeurban.com.au 10 Regent Street Chippendale NSW 2008 p 02 9282 9900 f 02 9282 9277	WOOLLAHRA MUNICIPAL COUNCIL 536 New South Head Rd Double Bay NSW 2028 PO Box 61 Double Bay NSW 1360 DX 3607 Double Bay Ph: 02 9391 7000 Fax: 02 9391 7044 Email: records@woollahra.nsw.gov.au Website: www.woollahra.nsw.gov.au	1:20 @ A1 DATUM: - GRID: - JOB REF: 01160 APPROVED:	NEW SOUTH HEAD ROAD SHARED PATH CONCEPT DESIGN DOUBLE BAY TO ROSE BAY	01160 -	A
									SHEET 1 OF 1 SHEETS	A1
									ISSUED FOR:	COMMENT