

WOOLLAHRA MUNICIPAL COUNCIL - SHARED PATH DETAILED DESIGN DOUBLE BAY TO ROSE BAY THE PROMENADE

DRAWING SCHEDULE

Drawing Number	Rev.	Date	Drawing Description
2485-02-01	3	19 OCTOBER 2021	LOCALITY PLAN AND SCHEDULES - SHEET 1 OF 1
2485-02-02	3	19 OCTOBER 2021	GENERAL NOTES - SHEET 1 OF 1
2485-02-03	3	19 OCTOBER 2021	SHEET LAYOUT PLAN - SHEET 1 OF 1
2485-02-04	3	19 OCTOBER 2021	EXISTING SURVEY AND SERVICES PLAN - SHEET 1 OF 5
2485-02-05	3	19 OCTOBER 2021	EXISTING SURVEY AND SERVICES PLAN - SHEET 2 OF 5
2485-02-06	3	19 OCTOBER 2021	EXISTING SURVEY AND SERVICES PLAN - SHEET 3 OF 5
2485-02-07	3	19 OCTOBER 2021	EXISTING SURVEY AND SERVICES PLAN - SHEET 4 OF 5
2485-02-08	3	19 OCTOBER 2021	EXISTING SURVEY AND SERVICES PLAN - SHEET 5 OF 5
2485-02-09	3	19 OCTOBER 2021	DEMOLITION AND PROTECTION PLAN - SHEET 1 OF 5
2485-02-10	3	19 OCTOBER 2021	DEMOLITION AND PROTECTION PLAN - SHEET 2 OF 5
2485-02-11	3	19 OCTOBER 2021	DEMOLITION AND PROTECTION PLAN - SHEET 3 OF 5
2485-02-12	3	19 OCTOBER 2021	DEMOLITION AND PROTECTION PLAN - SHEET 4 OF 5
2485-02-13	3	19 OCTOBER 2021	DEMOLITION AND PROTECTION PLAN - SHEET 5 OF 5
2485-02-14	3	19 OCTOBER 2021	GENERAL ARRANGEMENT PLAN - SHEET 1 OF 5
2485-02-15	3	19 OCTOBER 2021	GENERAL ARRANGEMENT PLAN - SHEET 2 OF 5
2485-02-16	3	19 OCTOBER 2021	GENERAL ARRANGEMENT PLAN - SHEET 3 OF 5
2485-02-17	3	19 OCTOBER 2021	GENERAL ARRANGEMENT PLAN - SHEET 4 OF 5
2485-02-18	3	19 OCTOBER 2021	GENERAL ARRANGEMENT PLAN - SHEET 5 OF 5
2485-02-19	3	19 OCTOBER 2021	SIGNAGE AND LINEMARKING PLAN - SHEET 1 OF 5
2485-02-20	3	19 OCTOBER 2021	SIGNAGE AND LINEMARKING PLAN - SHEET 2 OF 5
2485-02-21	3	19 OCTOBER 2021	SIGNAGE AND LINEMARKING PLAN - SHEET 3 OF 5
2485-02-22	3	19 OCTOBER 2021	SIGNAGE AND LINEMARKING PLAN - SHEET 4 OF 5
2485-02-23	3	19 OCTOBER 2021	SIGNAGE AND LINEMARKING PLAN - SHEET 5 OF 5
2485-02-24	3	19 OCTOBER 2021	CHAINAGE PLAN - SHEET 1 OF 6
2485-02-25	3	19 OCTOBER 2021	CHAINAGE PLAN - SHEET 2 OF 6
2485-02-26	3	19 OCTOBER 2021	CHAINAGE PLAN - SHEET 3 OF 6
2485-02-27	3	19 OCTOBER 2021	CHAINAGE PLAN - SHEET 4 OF 6
2485-02-28	3	19 OCTOBER 2021	CHAINAGE PLAN - SHEET 5 OF 6
2485-02-29	3	19 OCTOBER 2021	CHAINAGE PLAN - SHEET 6 OF 6
2485-02-30	3	19 OCTOBER 2021	DESIGN CROSS SECTIONS - SHEET 1 OF 3
2485-02-31	3	19 OCTOBER 2021	DESIGN CROSS SECTIONS - SHEET 2 OF 3
2485-02-32	3	19 OCTOBER 2021	DESIGN CROSS SECTIONS - SHEET 3 OF 3
2485-02-33	3	19 OCTOBER 2021	DETAILS PLAN - SHEET 1 OF 1
2485-02-34	3	19 OCTOBER 2021	TYPICAL CROSS SECTION - SHEET 1 OF 4
2485-02-35	3	19 OCTOBER 2021	TYPICAL CROSS SECTION - SHEET 2 OF 4
2485-02-36	3	19 OCTOBER 2021	TYPICAL CROSS SECTION - SHEET 3 OF 4
2485-02-37	3	19 OCTOBER 2021	TYPICAL CROSS SECTION - SHEET 4 OF 4

LOCALITY PLAN

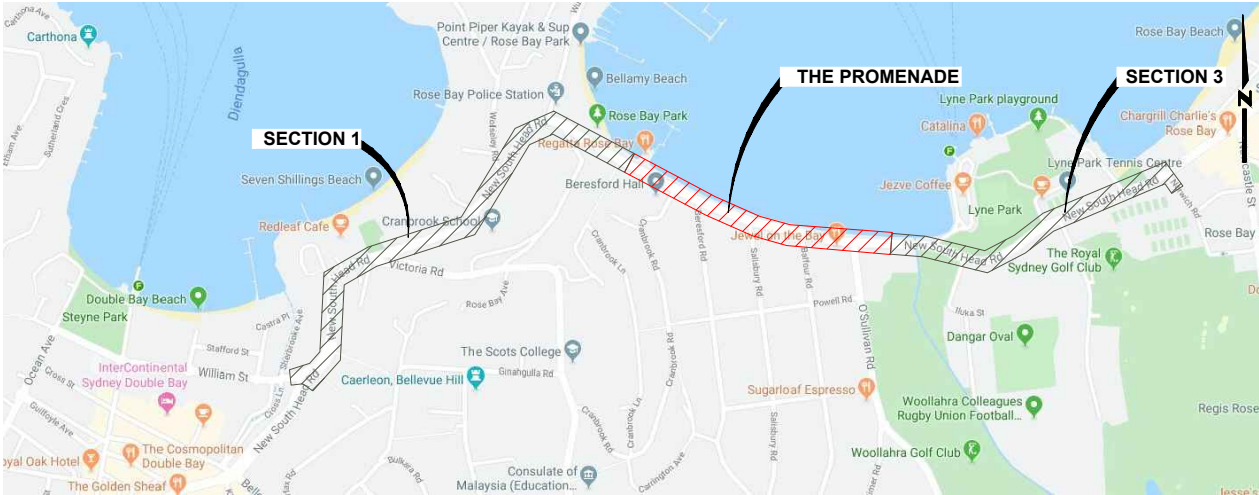



IMAGE COURTESY OF GOOGLE MAPS




**ISSUED FOR
CONSTRUCTION**
27 SEPT 2021

No	DATE	REVISION DETAILS	BY	SCALE BARS:	CONSULTANT:	CLIENT:	SCALES:	PROJECT:	DRAWING No	REVISION
								NEW SOUTH HEAD ROAD SHARED PATH DOUBLE BAY TO ROSE BAY	2485 - 02 -01	3
3	19.10.21	ISSUE FOR CONSTRUCTION	NP		COMPLETE 10 Regent Street Chippendale NSW 2008 p 02 9282 9900 f 02 9282 9277 ABN 64 100 037 812 www.completeurban.com.au	 WOOLLAHRA MUNICIPAL COUNCIL 536 New South Head Rd Double Bay NSW 2028 PO Box 61 Double Bay NSW 1360 DX 3607 Double Bay Ph: 02 9391 7000 Fax: 02 9391 7044 Email: records@woollahra.nsw.gov.au Website: www.woollahra.nsw.gov.au	DATUM: - GRID: - JOB REF: APPROVED:	LOCALITY PLAN AND SCHEDULES - SHEET 1 OF 1	SHEET 1 OF 1 SHEETS	A1
2	27.09.21	ISSUE FOR CONSTRUCTION	NP							
1	20.04.21	ISSUE FOR CONSTRUCTION	NP							
0	29.03.21	ISSUE FOR CONSTRUCTION	NP							

REGATTA
ROSE BAY

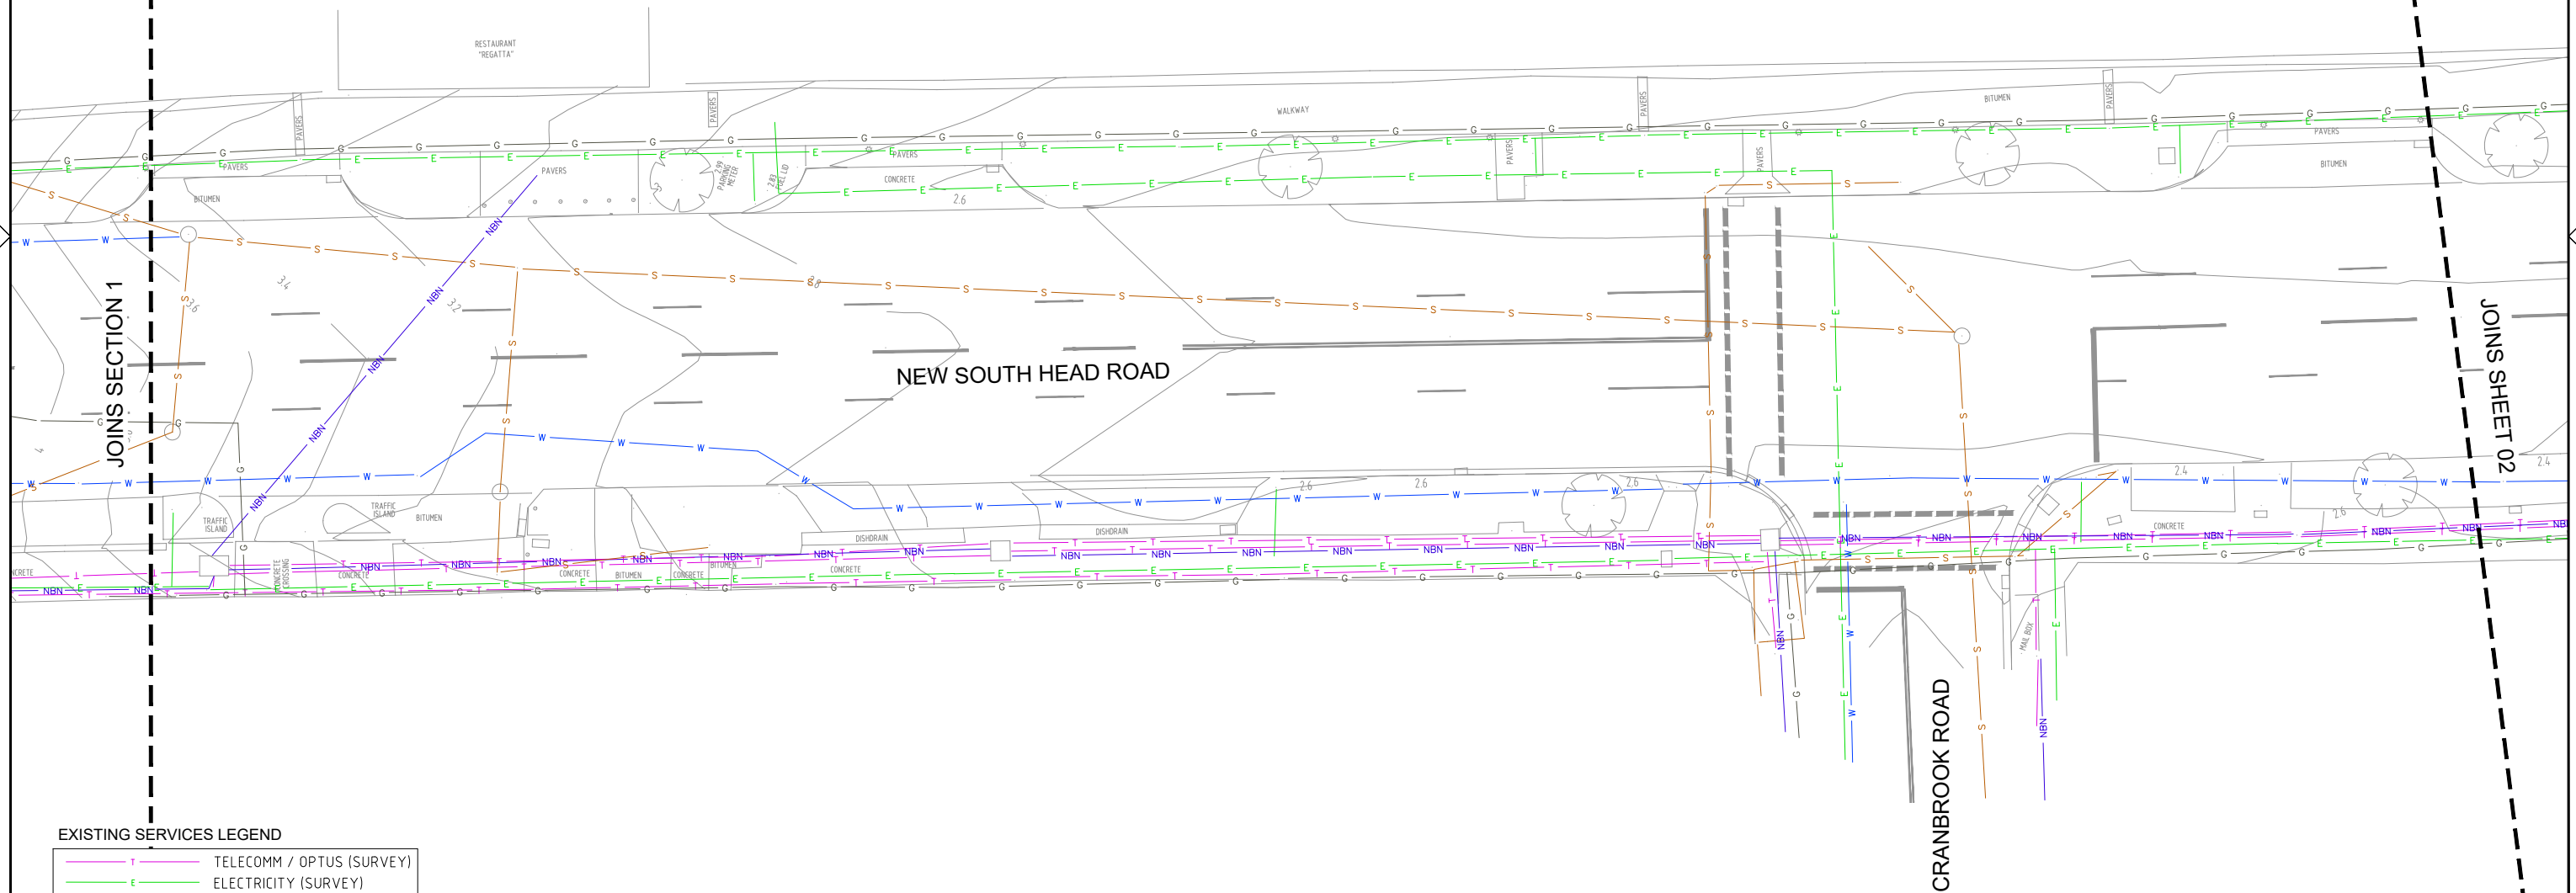

No	DATE	REVISION DETAILS	BY
3	19.10.21	ISSUE FOR CONSTRUCTION	NP
2	27.09.21	ISSUE FOR CONSTRUCTION	NP
1	20.04.21	ISSUE FOR CONSTRUCTION	NP
0	29.03.21	ISSUE FOR CONSTRUCTION	NP

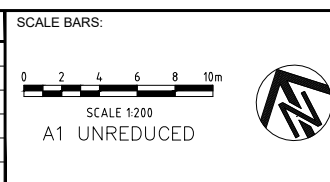

CONSULTANT:

COMPLETE

10 Regent Street
Chippendale NSW 2008
p 02 9282 9900
f 02 9282 9277

ABN 64 100 037 812
www.completeurban.com.au

CLIENT:


WOOLLAHRA MUNICIPAL COUNCIL
536 New South Head Rd
Double Bay NSW 2028
PO Box 61 Double Bay NSW 1360
DX 3607 Double Bay
Ph: 02 9391 7000
Fax: 02 9391 7044
Email: records@woollahra.nsw.gov.au
Website: www.woollahra.nsw.gov.au

SCALES:	1:200 @ A1
DATUM:	-
GRID:	-
JOB REF:	
APPROVED:	

PROJECT:
NEW SOUTH HEAD ROAD SHARED PATH
DOUBLE BAY TO ROSE BAY

DRAWING
THE PROMENADE - EXISTING SURVEY AND SERVICES PLAN
SHEET 1 OF 5

DRAWING No	2485 - 02 - 04	REVISION	3
SHEET	01 OF 05 SHEETS		A1
ISSUED FOR: CONSTRUCTION			

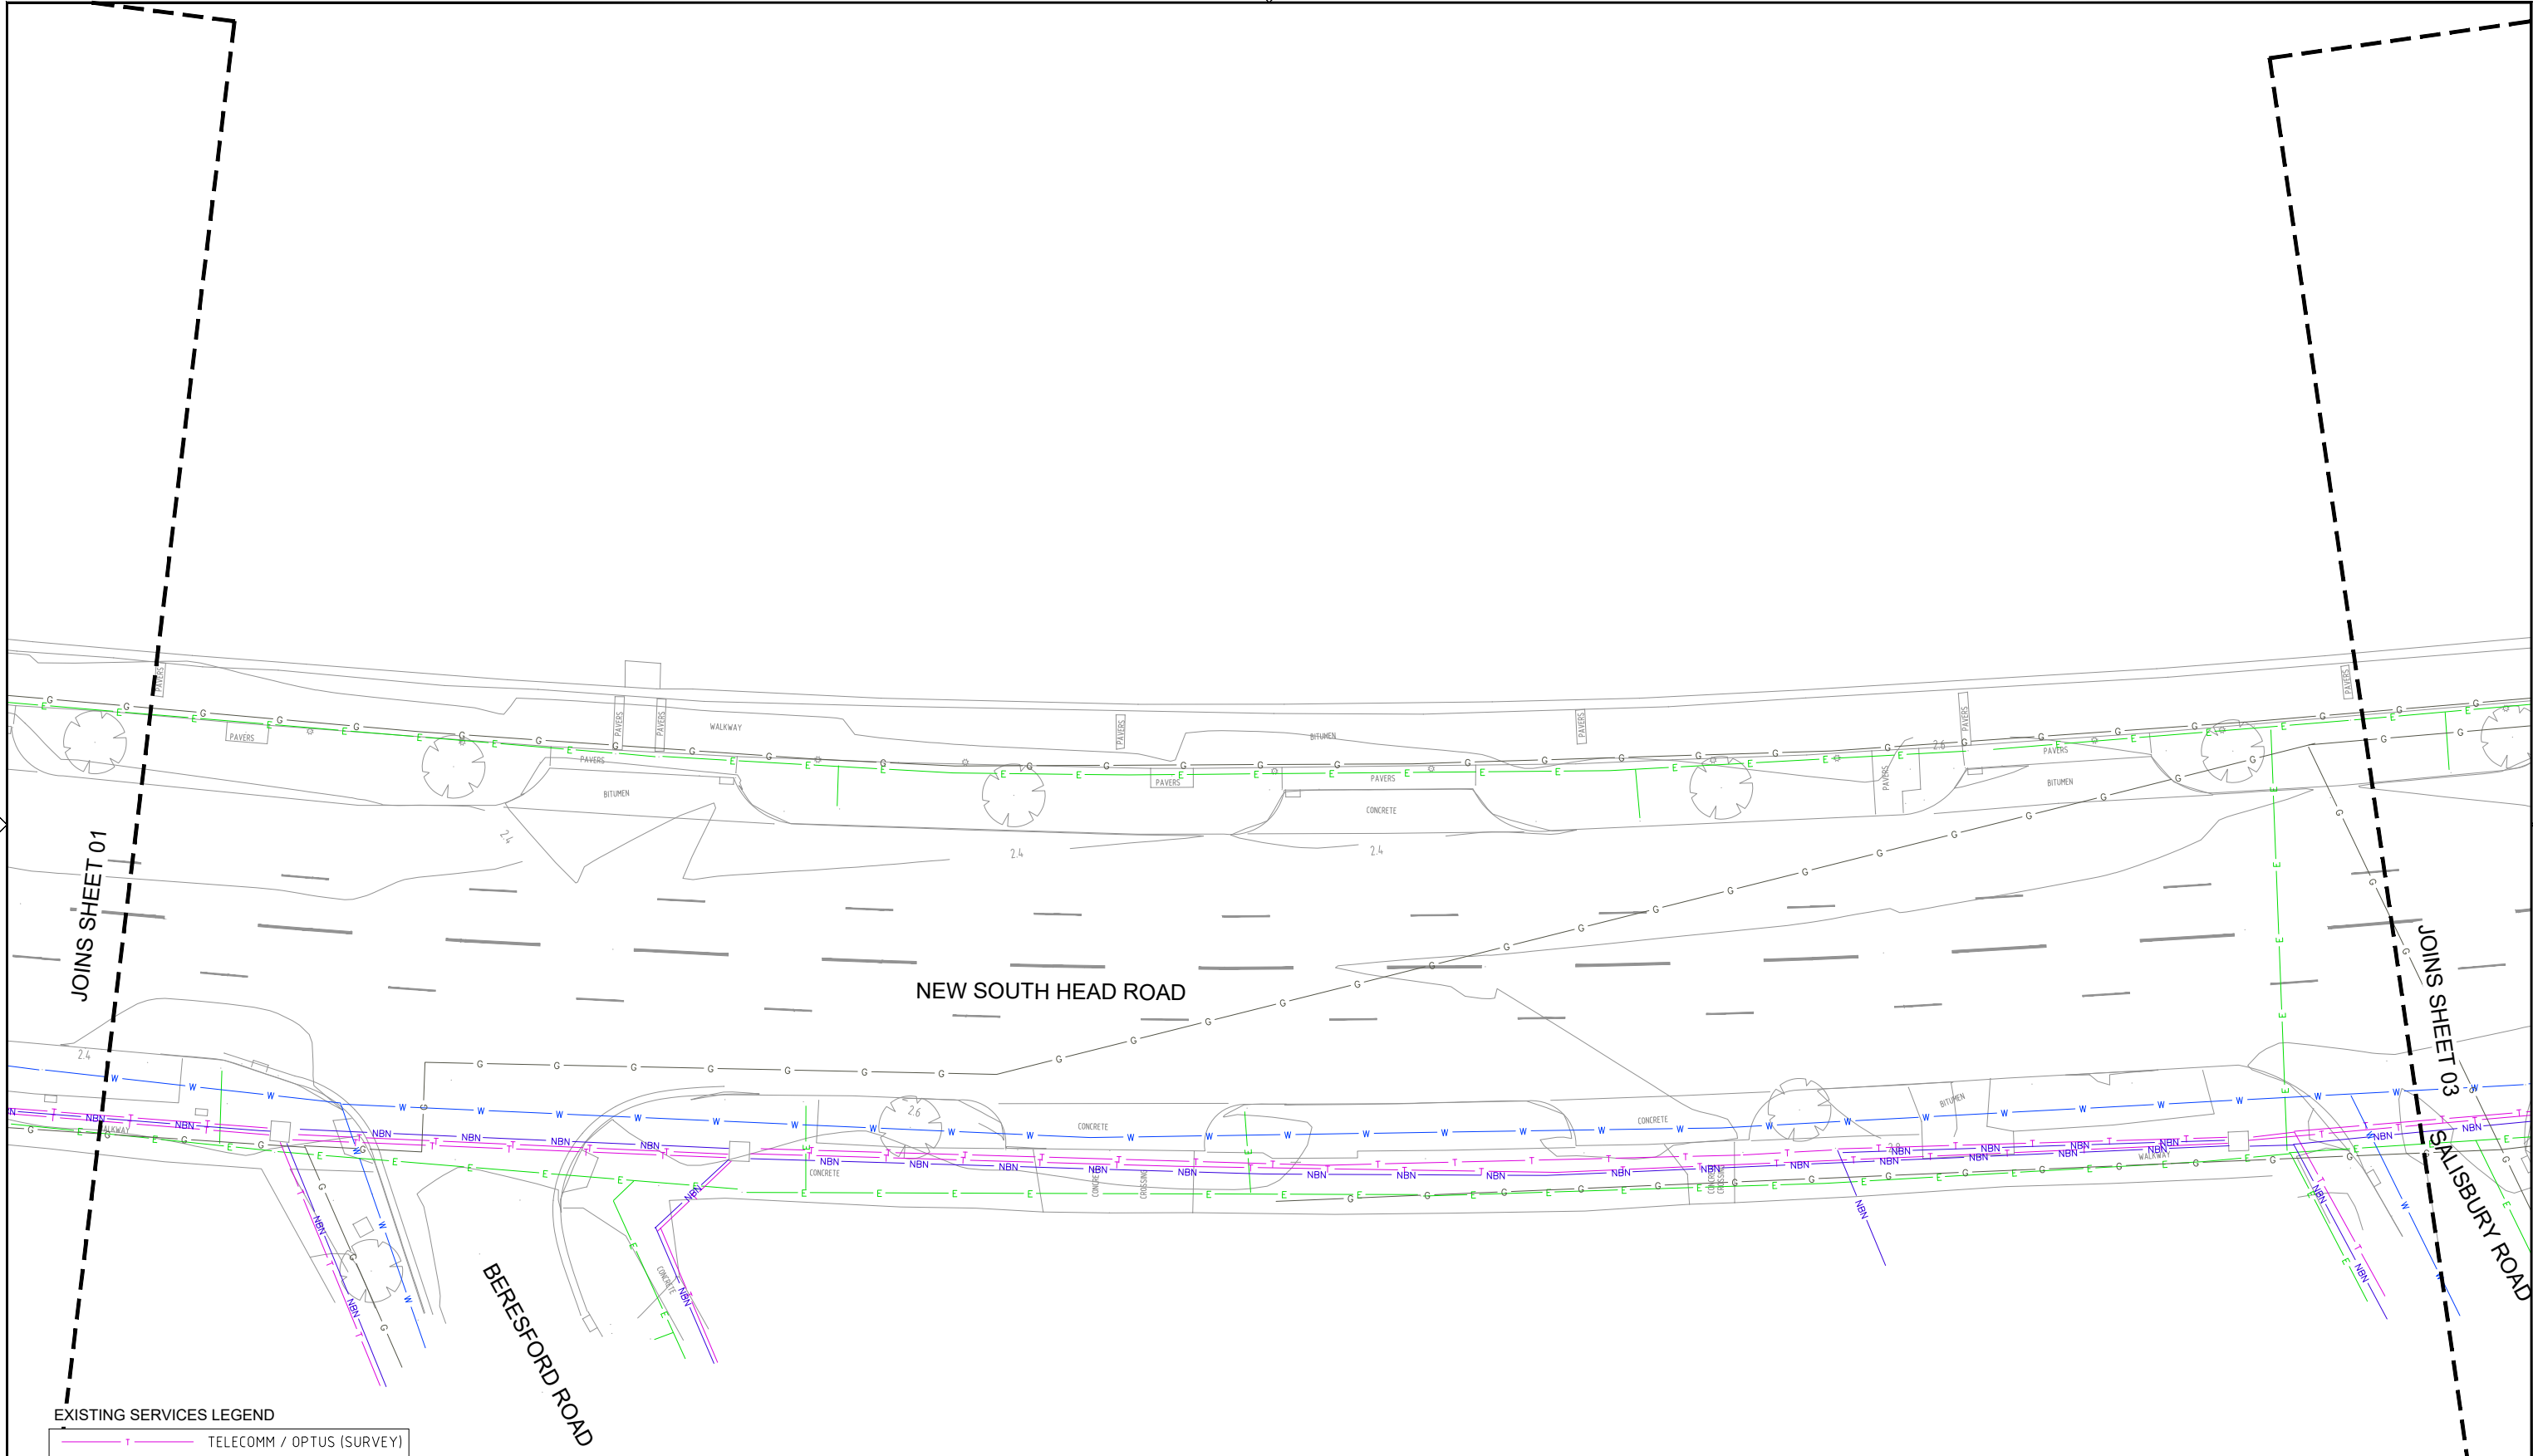

JOINS SHEET 01

JOINS SHEET 03

EXISTING SERVICES LEGEND

T	TELECOMM / OPTUS (SURVEY)
E	ELECTRICITY (SURVEY)
S	SEWER (SURVEY)
W	WATER (SURVEY)
G	GAS (SURVEY)
SW	STORMWATER (COUNCIL GIS)
RMS	RMS (SURVEY)
NBN	NBN (SURVEY)



ISSUED FOR CONSTRUCTION
19 OCT 2021

No	DATE	REVISION DETAILS	BY
3	19.10.21	ISSUE FOR CONSTRUCTION	NP
2	27.09.21	ISSUE FOR CONSTRUCTION	NP
1	20.04.21	ISSUE FOR CONSTRUCTION	NP
0	29.03.21	ISSUE FOR CONSTRUCTION	NP

SCALE BARS:

0 2 4 6 8 10m

SCALE 1:200
A1 UNREDUCED

CONSULTANT:

COMPLETE

ABN 64 100 037 812
www.completeurban.com.au

10 Regent Street
Chippendale NSW 2008
p 02 9282 9900
f 02 9282 9277

CLIENT:


WOOLLAHRA MUNICIPAL COUNCIL
536 New South Head Rd
Double Bay NSW 2028
PO Box 61 Double Bay NSW 1360
DX 3607 Double Bay
Ph: 02 9391 7000
Fax: 02 9391 7044
Email: records@woollahra.nsw.gov.au
Website: www.woollahra.nsw.gov.au

SCALES:	1:200 @ A1
DATUM:	-
GRID:	-
JOB REF:	
APPROVED:	

PROJECT:
NEW SOUTH HEAD ROAD SHARED PATH
DOUBLE BAY TO ROSE BAY

DRAWING
THE PROMENADE - EXISTING SURVEY AND SERVICES PLAN
SHEET 2 OF 5

DRAWING No	2485 - 02 - 05	REVISION	3
SHEET 02 OF 05 SHEETS			A1
ISSUED FOR: CONSTRUCTION			

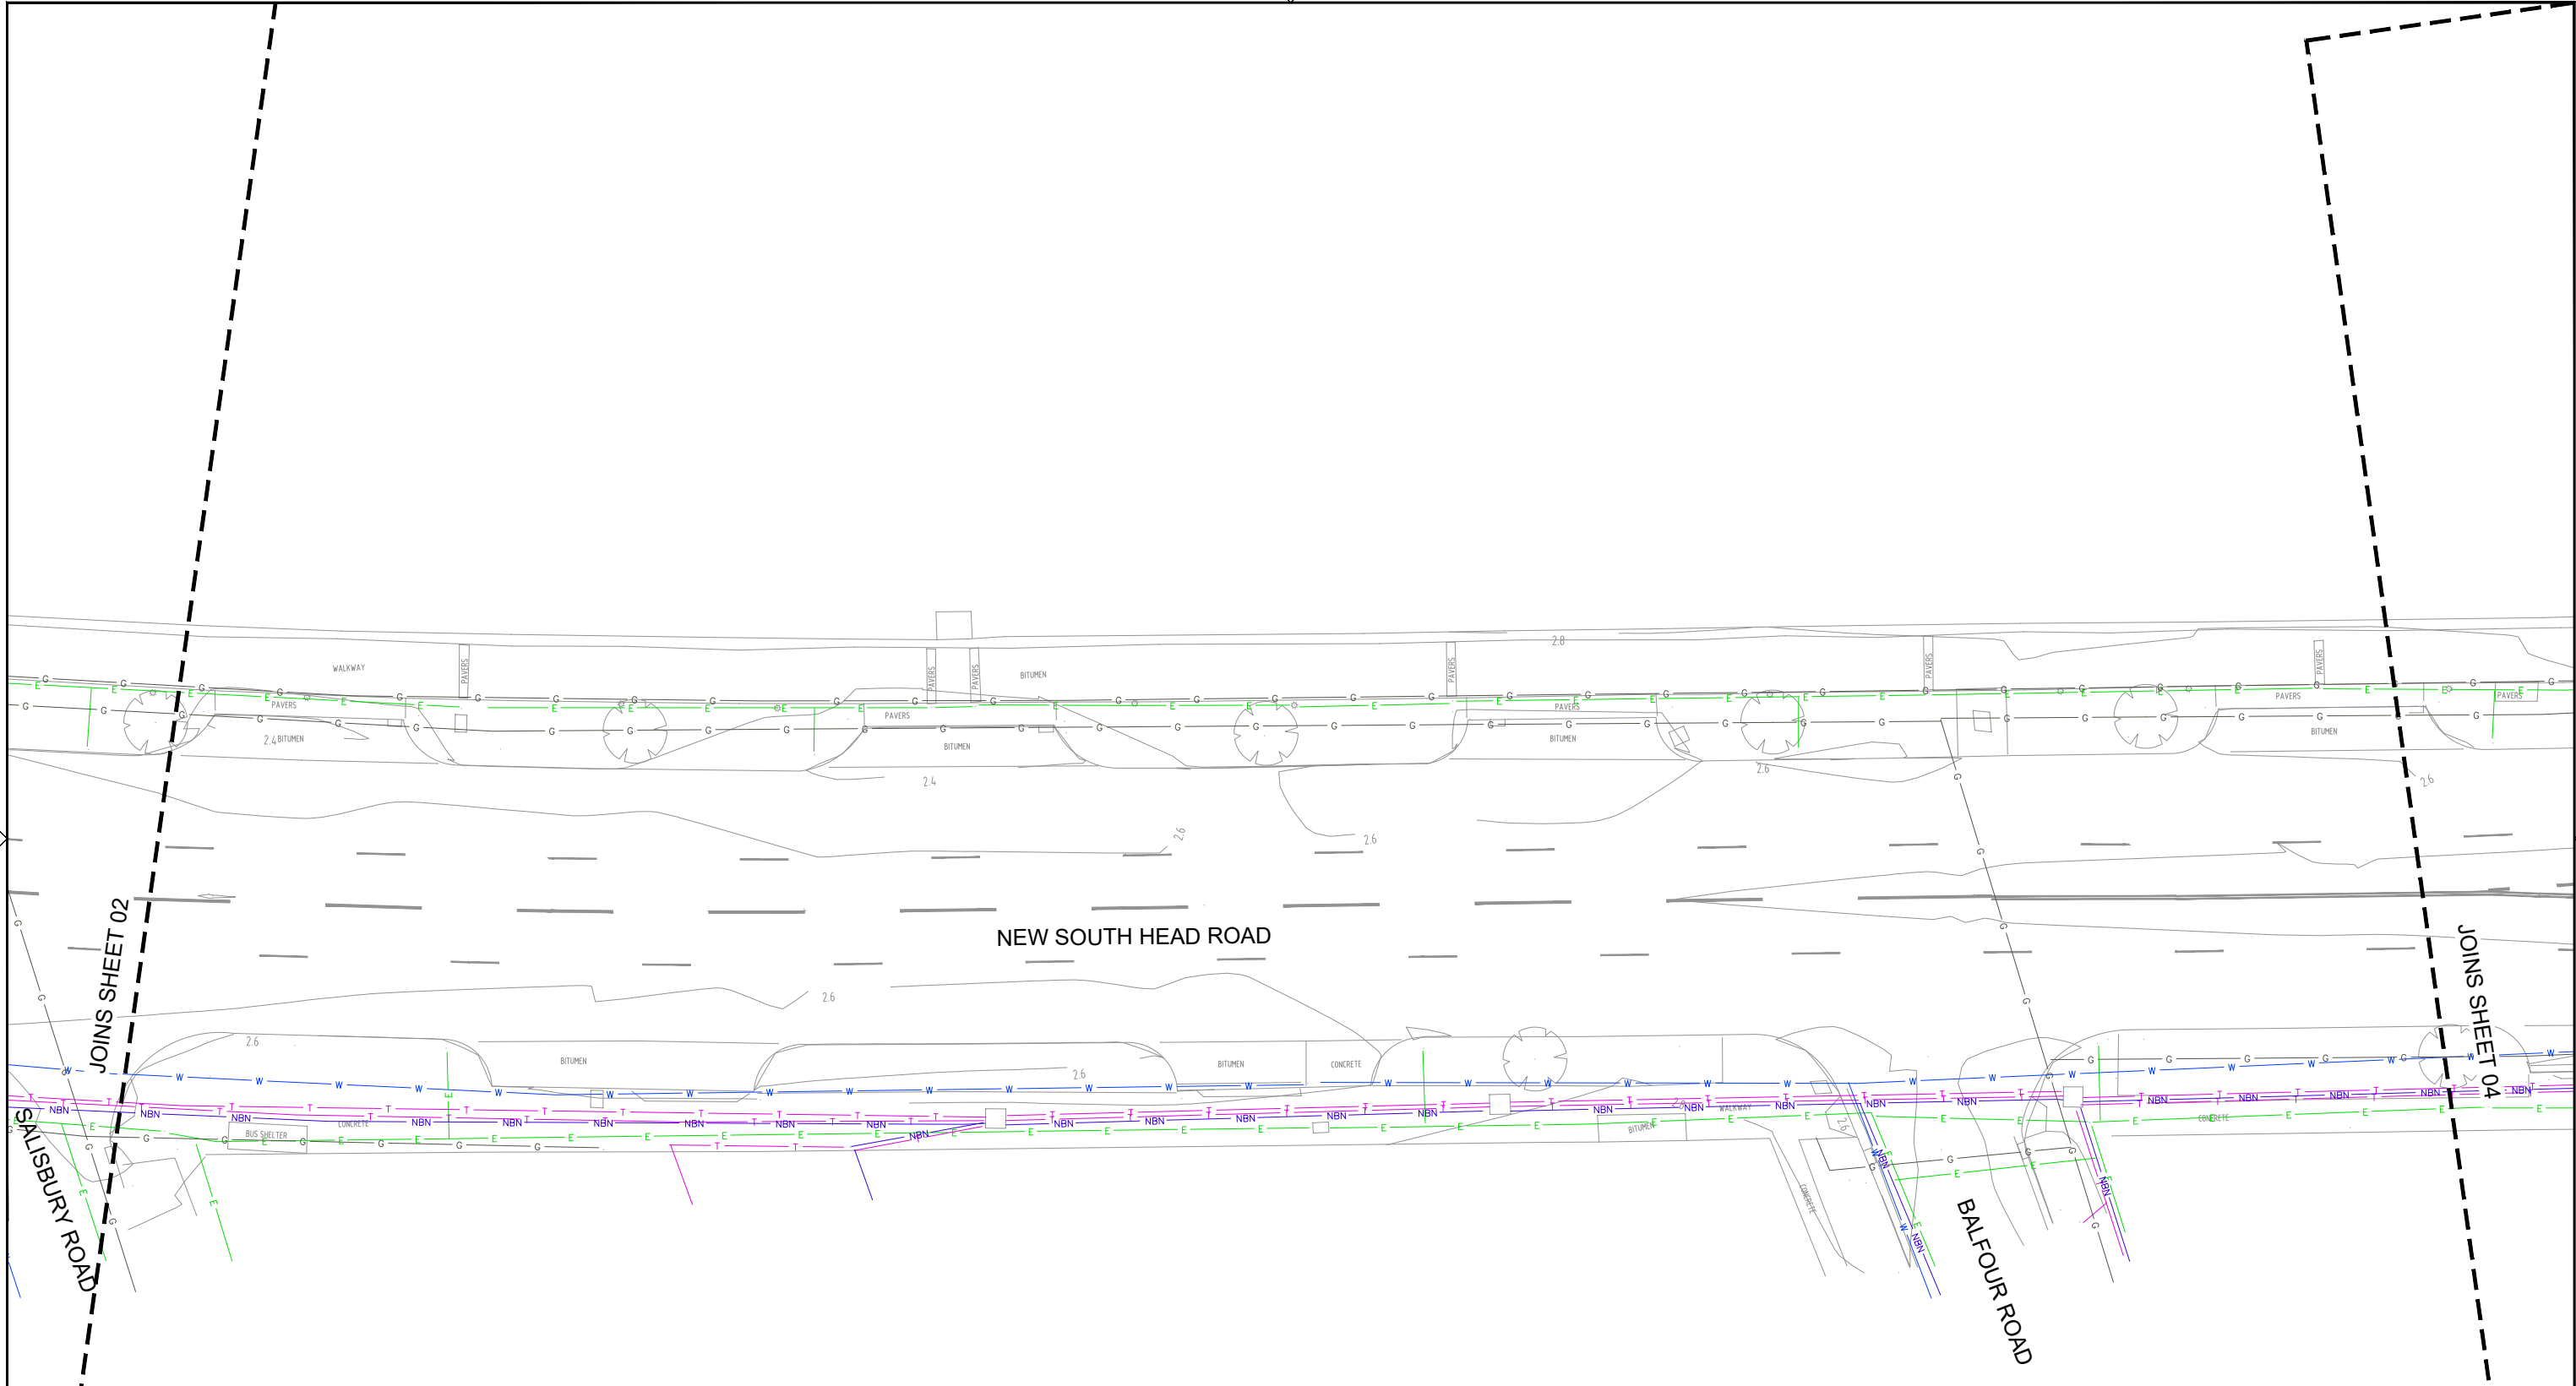

EXISTING SERVICES LEGEND

T	TELECOMM / OPTUS (SURVEY)
E	ELECTRICITY (SURVEY)
S	SEWER (SURVEY)
W	WATER (SURVEY)
G	GAS (SURVEY)
SW	STORMWATER (COUNCIL GIS)
RMS	RMS (SURVEY)
NBN	NBN (SURVEY)



ISSUED FOR CONSTRUCTION
19 OCT 2021

No	DATE	REVISION DETAILS	BY
3	19.10.21	ISSUE FOR CONSTRUCTION	NP
2	27.09.21	ISSUE FOR CONSTRUCTION	NP
1	20.04.21	ISSUE FOR CONSTRUCTION	NP
0	29.03.21	ISSUE FOR CONSTRUCTION	NP

SCALE BARS:

0 2 4 6 8 10m

SCALE 1:200
A1 UNREDUCED

CONSULTANT:

COMPLETE

ABN 64 100 037 812
www.completeurban.com.au

10 Regent Street
Chippendale NSW 2008
p 02 9282 9900
f 02 9282 9277

CLIENT:

WOOLLAHRA MUNICIPAL COUNCIL
536 New South Head Rd
Double Bay NSW 2028
PO Box 61 Double Bay NSW 1360
DX 3607 Double Bay
Ph: 02 9391 7000
Fax: 02 9391 7044
Email: records@woollahra.nsw.gov.au
Website: www.woollahra.nsw.gov.au

SCALES:	1:200 @ A1
DATUM:	-
GRID:	-
JOB REF:	
APPROVED:	

PROJECT:	NEW SOUTH HEAD ROAD SHARED PATH DOUBLE BAY TO ROSE BAY
DRAWING	THE PROMENADE - EXISTING SURVEY AND SERVICES PLAN SHEET 3 OF 5

DRAWING No	2485 - 02 - 06	REVISION	3
SHEET 03 OF 05 SHEETS			A1
ISSUED FOR:	CONSTRUCTION		



EXISTING SERVICES LEGEND

T	TELECOMM / OPTUS (SURVEY)
E	ELECTRICITY (SURVEY)
S	SEWER (SURVEY)
G	WATER (SURVEY)
G	GAS (SURVEY)
SW	STORMWATER (COUNCIL GIS)
RMS	RMS (SURVEY)
NBN	NBN (SURVEY)



ISSUED FOR CONSTRUCTION
19 OCT 2021

No	DATE	REVISION DETAILS	BY
3	19.10.21	ISSUE FOR CONSTRUCTION	NP
2	27.09.21	ISSUE FOR CONSTRUCTION	NP
1	20.04.21	ISSUE FOR CONSTRUCTION	NP
0	29.03.21	ISSUE FOR CONSTRUCTION	NP

SCALE BARS:

0 2 4 6 8 10m

SCALE 1:200
A1 UNREDUCED

CONSULTANT:

COMPLETE

10 Regent Street
Chippendale NSW 2008
p 02 9282 9900
f 02 9282 9277

ABN 64 100 037 812
www.completeurban.com.au


CLIENT:

WOOLLAHRA MUNICIPAL COUNCIL
536 New South Head Rd
Double Bay NSW 2028
PO Box 61 Double Bay NSW 1360
DX 3607 Double Bay
Ph: 02 9391 7000
Fax: 02 9391 7044
Email: records@woollahra.nsw.gov.au
Website: www.woollahra.nsw.gov.au

SCALES:	1:200 @ A1
DATUM:	-
GRID:	-
JOB REF:	
APPROVED:	

PROJECT:	NEW SOUTH HEAD ROAD SHARED PATH DOUBLE BAY TO ROSE BAY
DRAWING	THE PROMENADE - EXISTING SURVEY AND SERVICES PLAN SHEET 4 OF 5

DRAWING No	2485 - 02 - 07	REVISION	3
SHEET 04 OF 05 SHEETS		A1	
ISSUED FOR:	CONSTRUCTION		

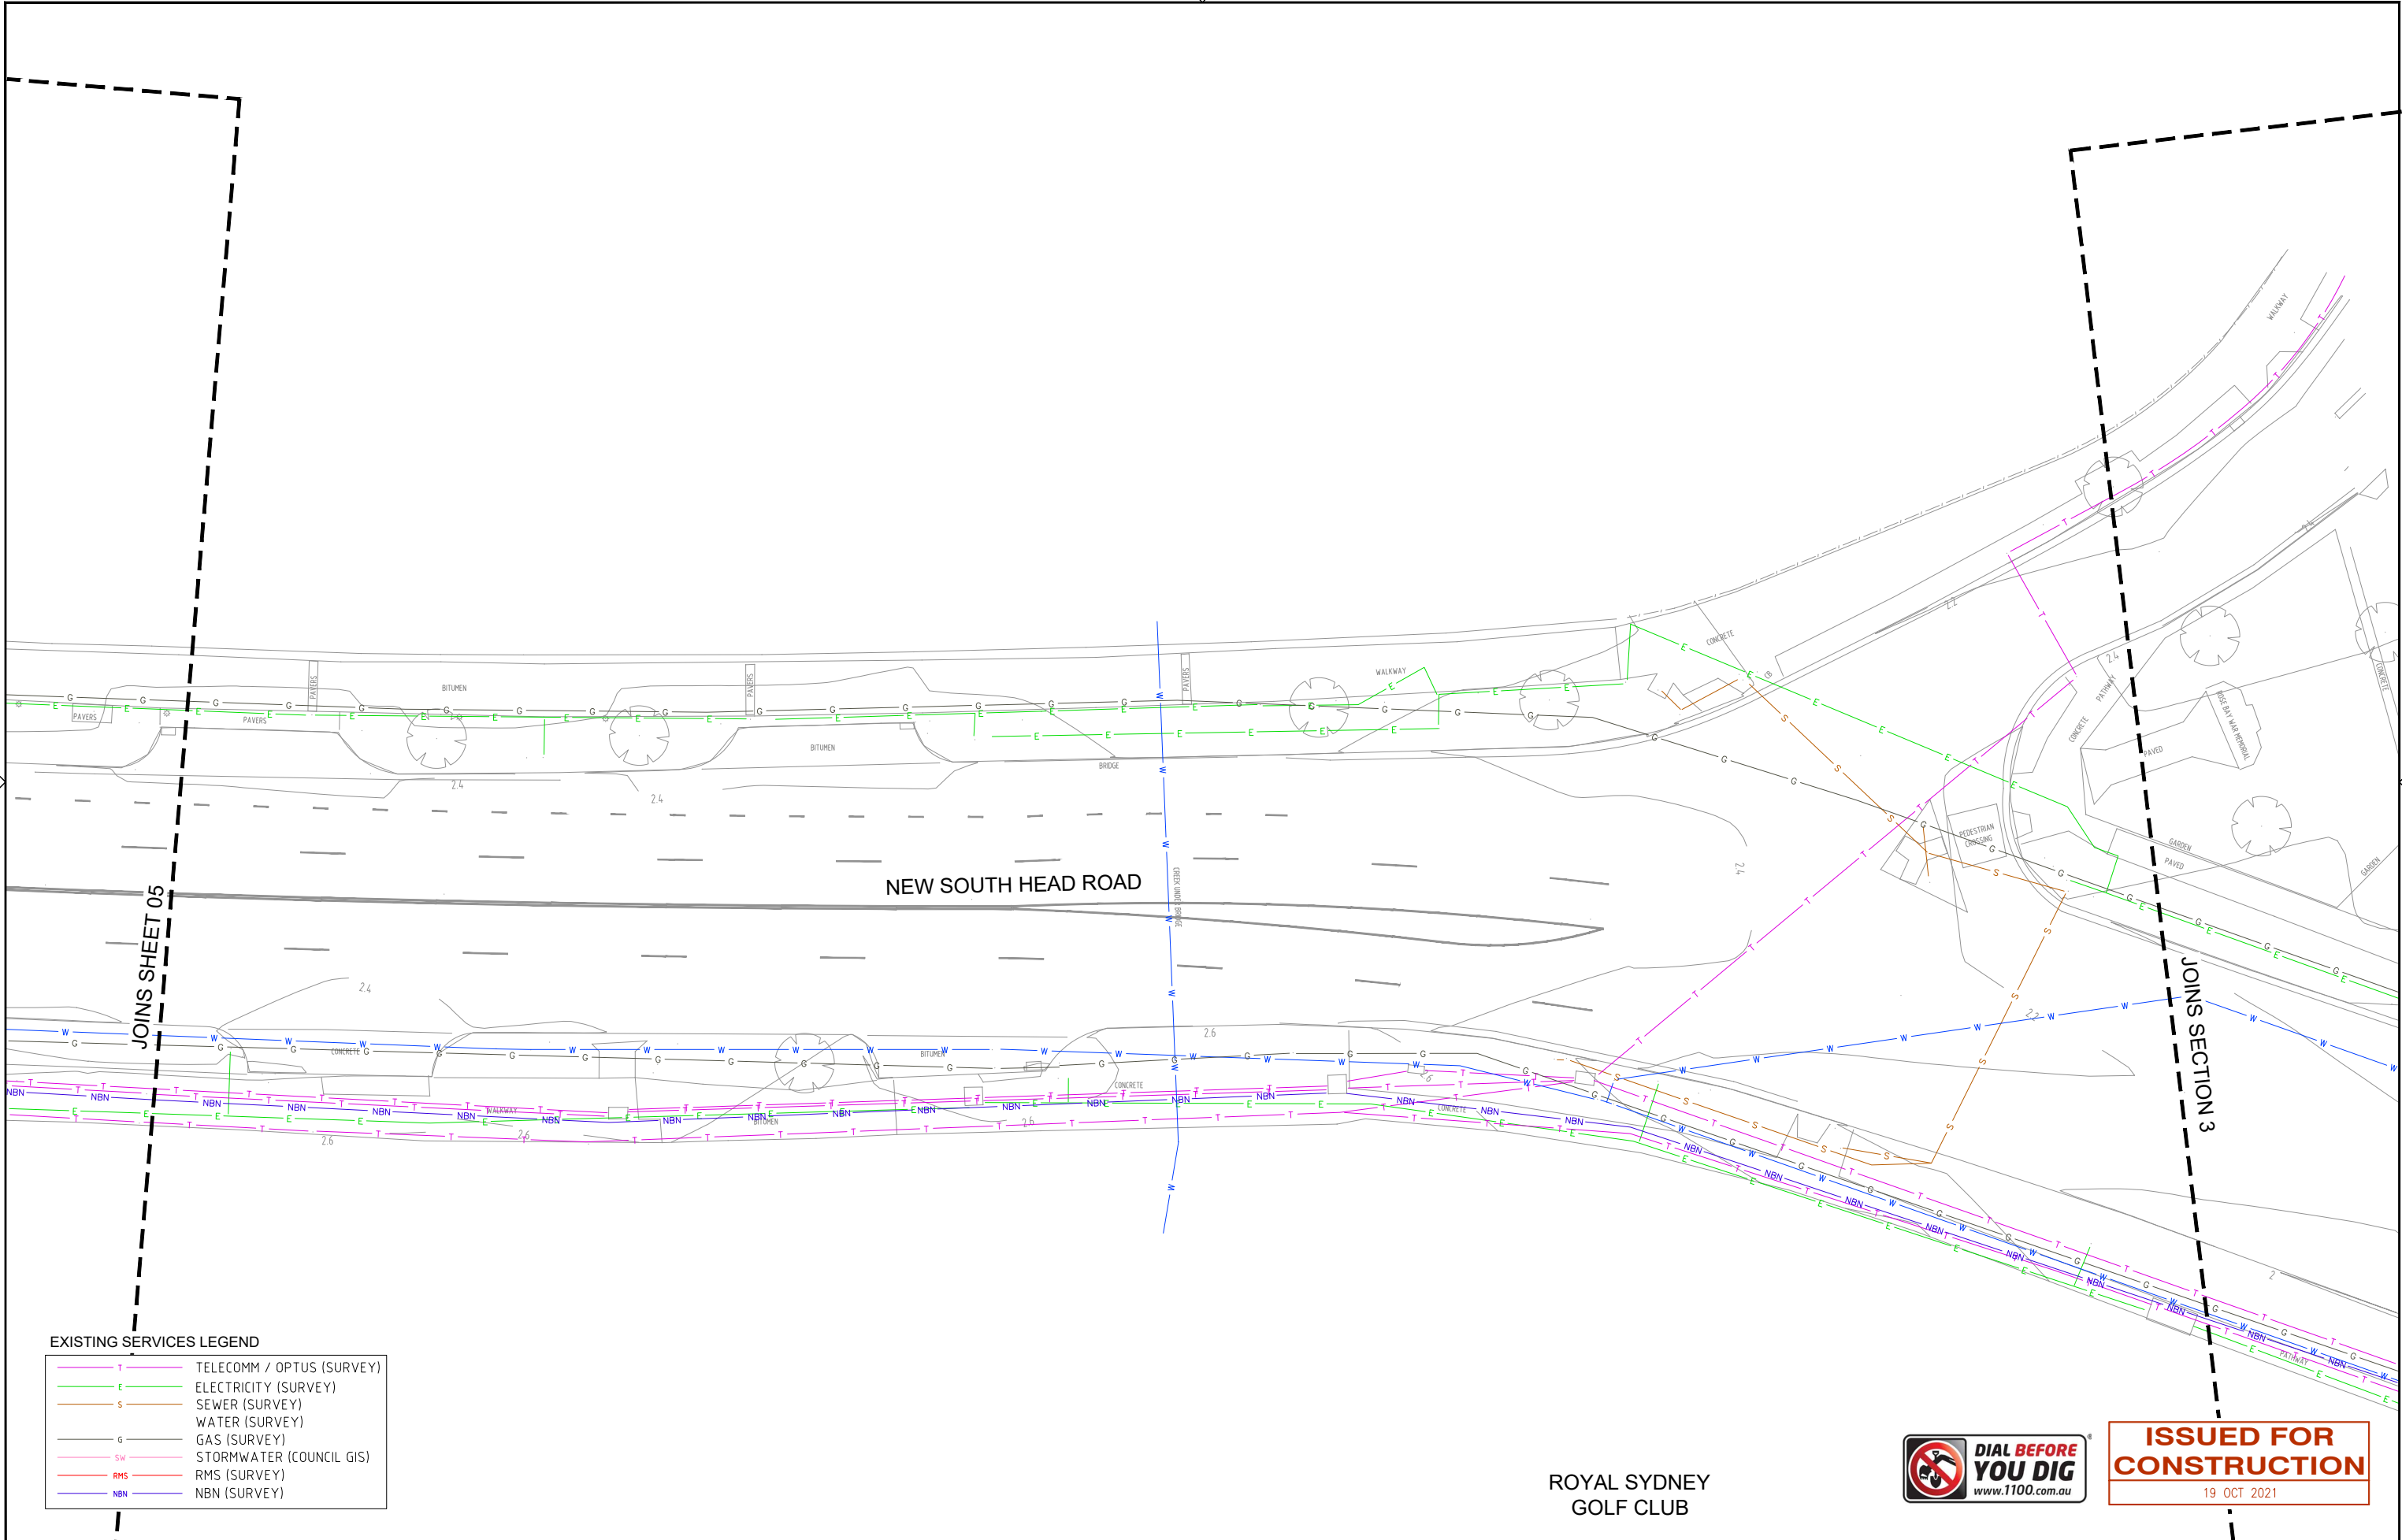

EXISTING SERVICES LEGEND

T	TELECOMM / OPTUS (SURVEY)
E	ELECTRICITY (SURVEY)
S	SEWER (SURVEY)
W	WATER (SURVEY)
G	GAS (SURVEY)
SW	STORMWATER (COUNCIL GIS)
RMS	RMS (SURVEY)
NBN	NBN (SURVEY)

ROYAL SYDNEY GOLF CLUB



ISSUED FOR CONSTRUCTION
19 OCT 2021

No	DATE	REVISION DETAILS	BY
3	19.10.21	ISSUE FOR CONSTRUCTION	NP
2	27.09.21	ISSUE FOR CONSTRUCTION	NP
1	20.04.21	ISSUE FOR CONSTRUCTION	NP
0	29.03.21	ISSUE FOR CONSTRUCTION	NP

SCALE BARS:

0 2 4 6 8 10m

SCALE 1:200

A1 UNREDUCED

CONSULTANT:

COMPLETE

10 Regent Street
Chippendale NSW 2008
p 02 9282 9900
f 02 9282 9277

ABN 64 100 037 812
www.completeurban.com.au


CLIENT:

WOOLAHRA MUNICIPAL COUNCIL
536 New South Head Rd
Double Bay NSW 2028
PO Box 61 Double Bay NSW 1360
DX 3607 Double Bay
Ph: 02 9391 7000
Fax: 02 9391 7044
Email: records@woollahra.nsw.gov.au
Website: www.woollahra.nsw.gov.au


SCALES:	1:200 @ A1
DATUM:	-
GRID:	-
JOB REF:	
APPROVED:	

PROJECT:	NEW SOUTH HEAD ROAD SHARED PATH DOUBLE BAY TO ROSE BAY
DRAWING	THE PROMENADE - EXISTING SURVEY AND SERVICES PLAN SHEET 5 OF 5

DRAWING No	2485 - 02 - 08	REVISION	3
SHEET 05 OF 05 SHEETS			A1
ISSUED FOR:	CONSTRUCTION		

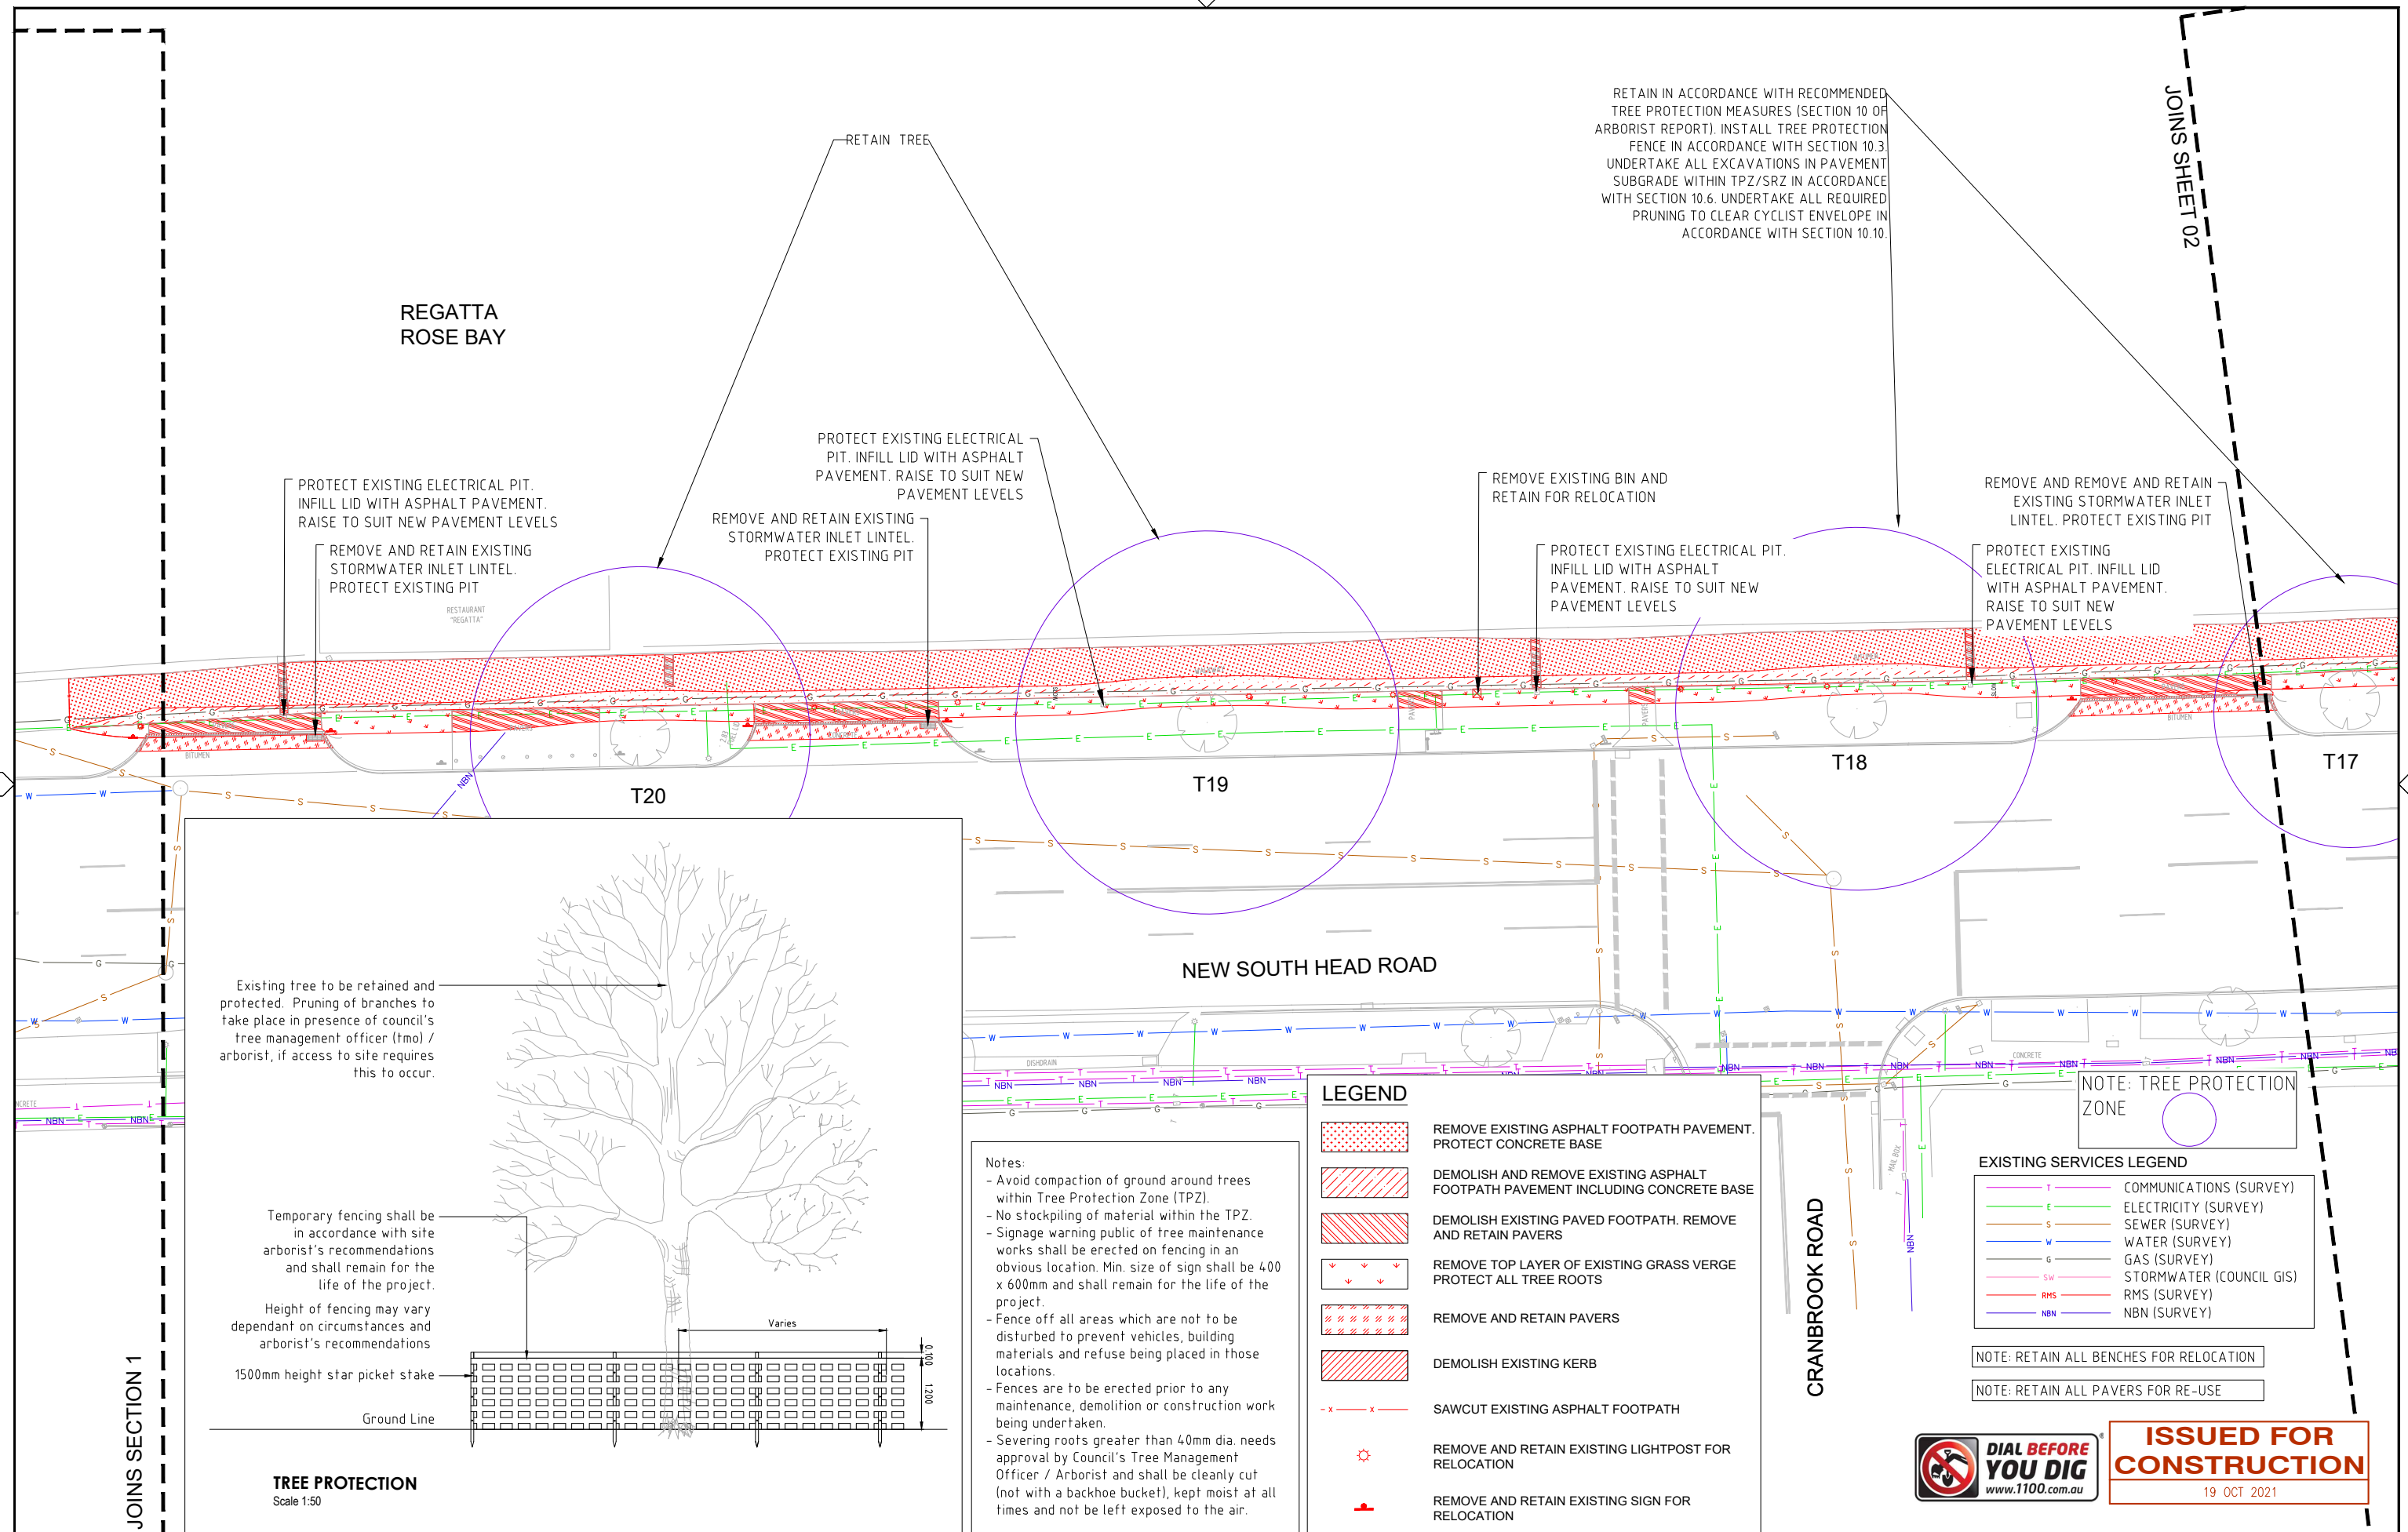

No	DATE	REVISION DETAILS	BY	SCALE BARS:	CONSULTANT:	CLIENT:	SCALES:	PROJECT:	DRAWING No	REVISION
				0 2 4 6 8 10m SCALE 1200 A1 UNREDUCED	COMPLETE ABN 64 100 037 812 www.completeurban.com.au	WOOLLAHRA MUNICIPAL COUNCIL 536 New South Head Rd Double Bay NSW 2028 PO Box 61 Double Bay NSW 1360 DX 3607 Double Bay Ph: 02 9391 7000 Fax: 02 9391 7044 Email: records@woollahra.nsw.gov.au Website: www.woollahra.nsw.gov.au	1:200 @ A1	NEW SOUTH HEAD ROAD SHARED PATH DOUBLE BAY TO ROSE BAY	2485 - 02 - 09	3
3	19.10.21	ISSUE FOR CONSTRUCTION	NP				DATUM: -		SHEET 01 OF 05 SHEETS	A1
2	27.09.21	ISSUE FOR CONSTRUCTION	NP				GRID: -			
1	20.04.21	ISSUE FOR CONSTRUCTION	NP				JOB REF:	THE PROMENADE - DEMOLITION AND PROTECTION PLAN SHEET 1 OF 5	ISSUED FOR:	CONSTRUCTION
0	29.03.21	ISSUE FOR CONSTRUCTION	NP				APPROVED:			

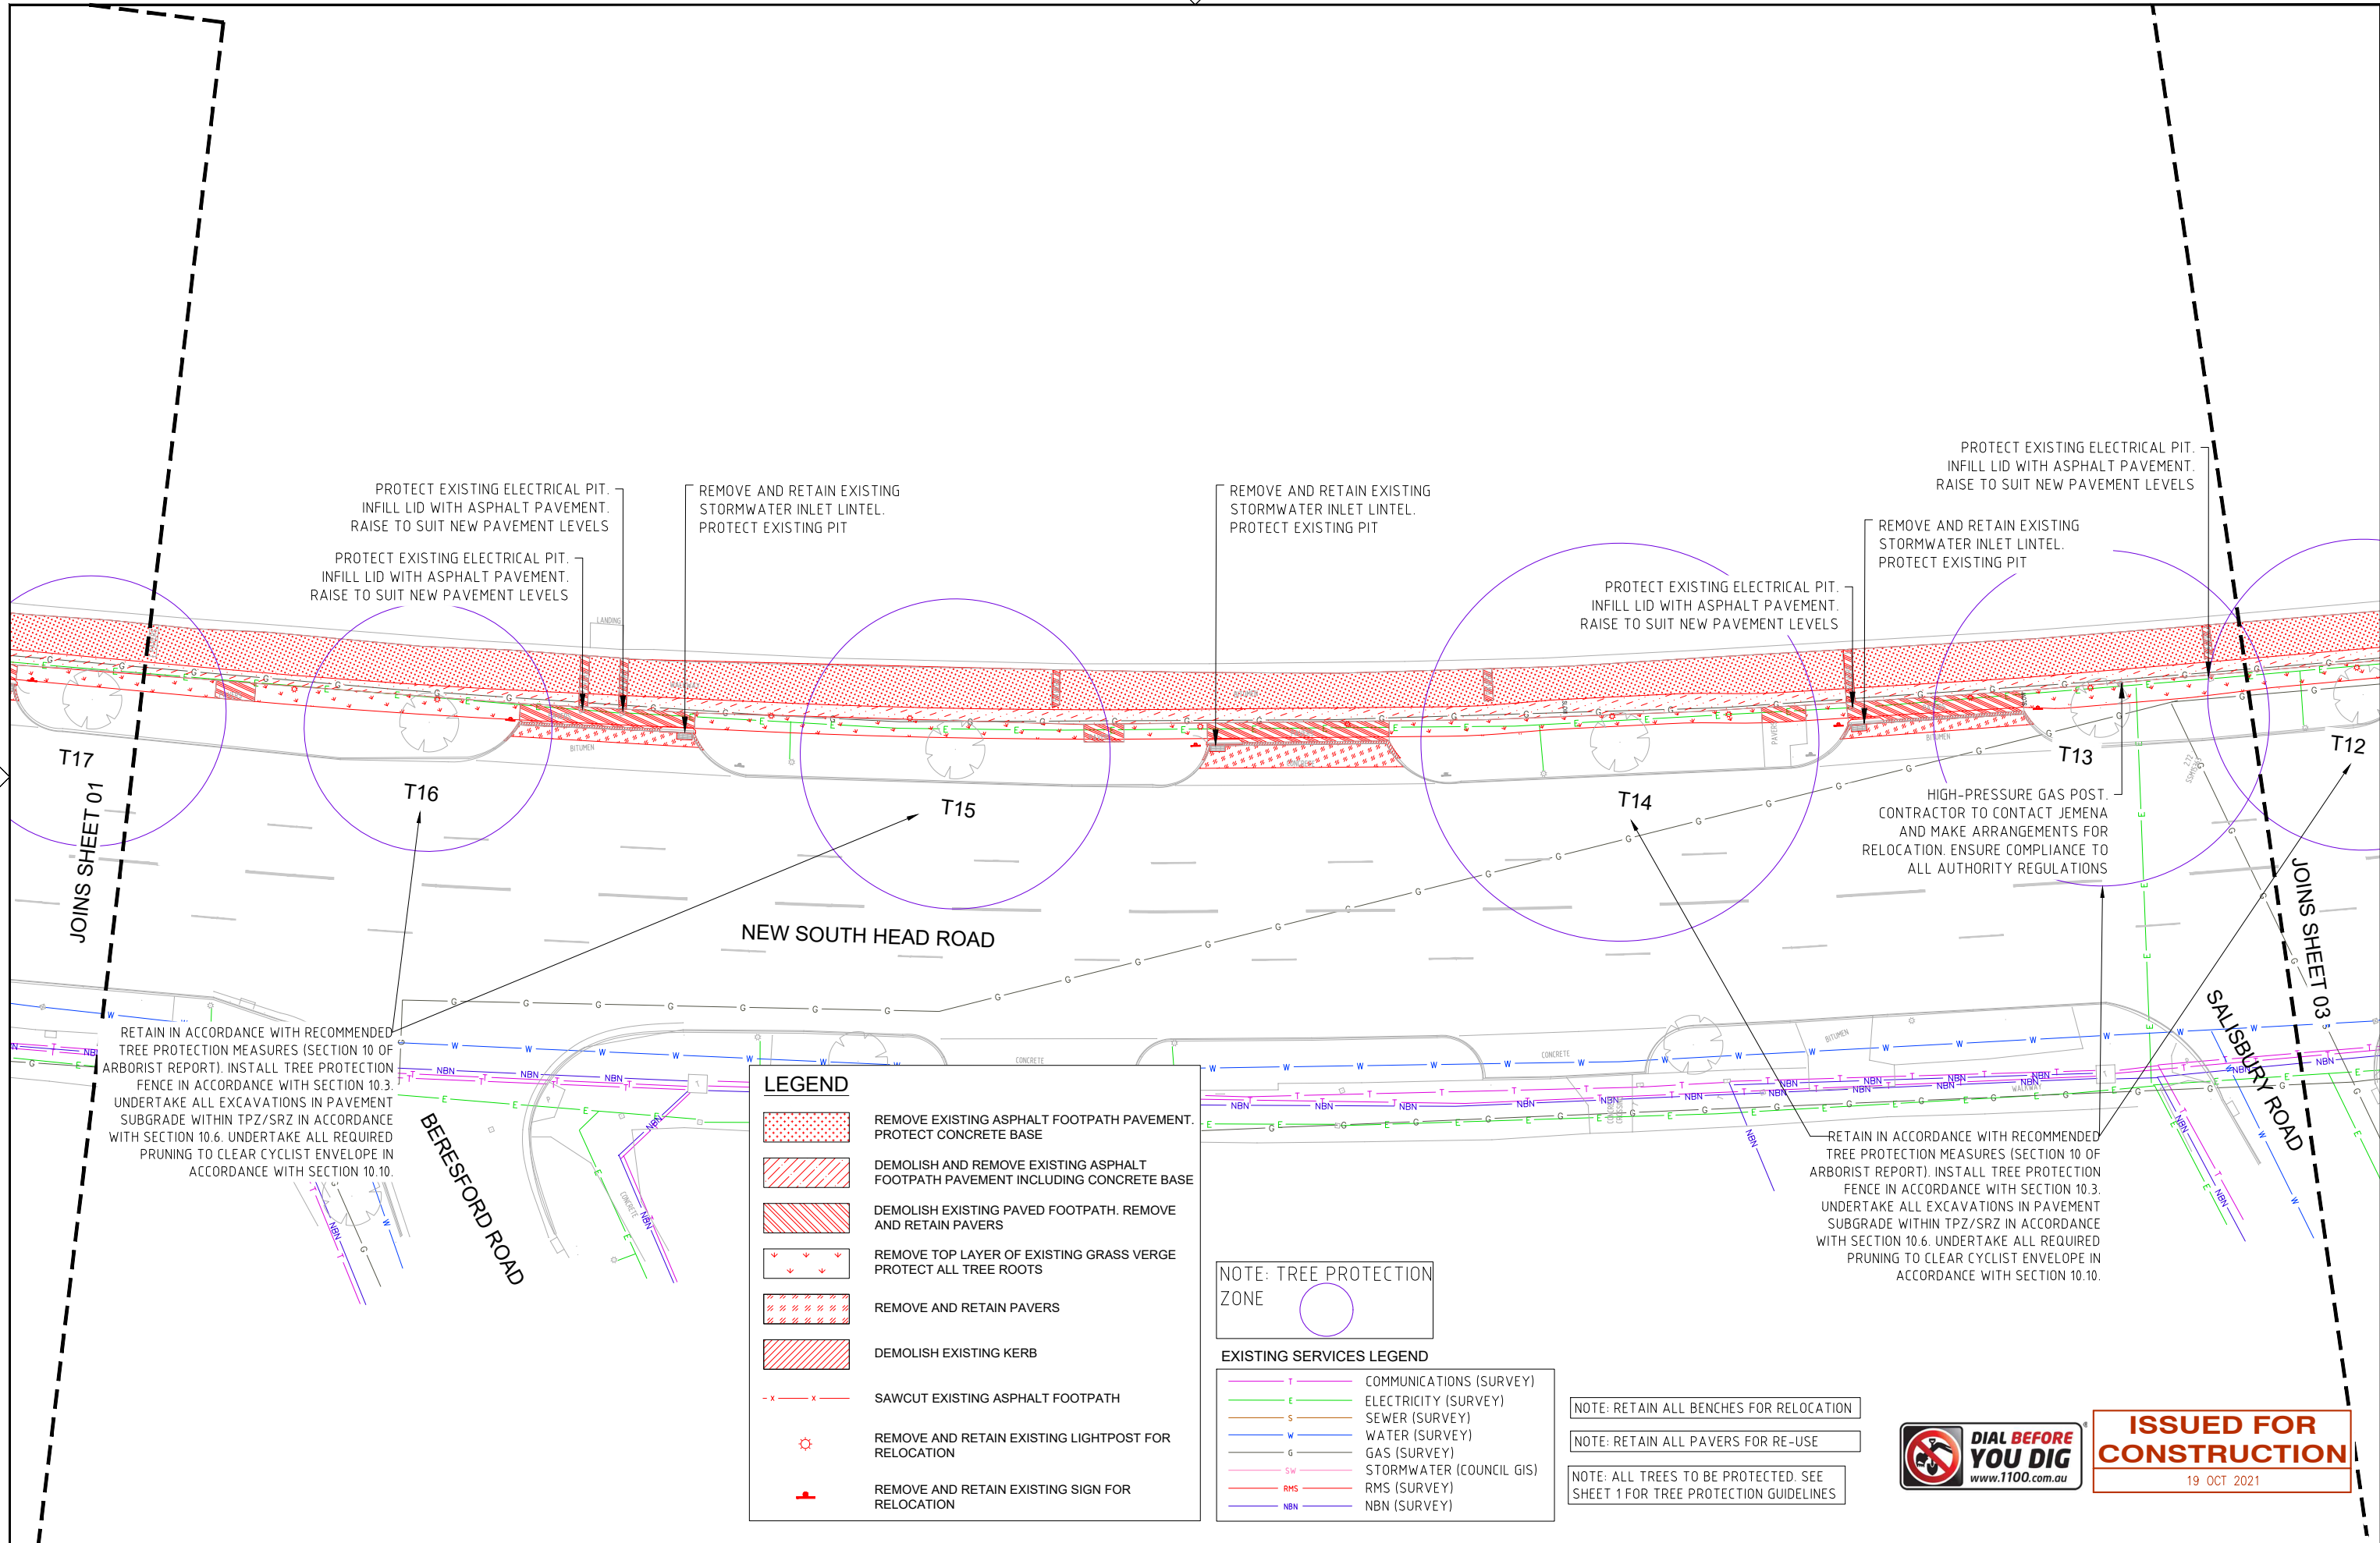

LEGEND

- REMOVE EXISTING ASPHALT FOOTPATH PAVEMENT. PROTECT CONCRETE BASE
- DEMOLISH AND REMOVE EXISTING ASPHALT FOOTPATH PAVEMENT INCLUDING CONCRETE BASE
- DEMOLISH EXISTING PAVED FOOTPATH. REMOVE AND RETAIN PAVERS
- REMOVE TOP LAYER OF EXISTING GRASS VERGE. PROTECT ALL TREE ROOTS
- REMOVE AND RETAIN PAVERS
- DEMOLISH EXISTING KERB
- SAWCUT EXISTING ASPHALT FOOTPATH
- REMOVE AND RETAIN EXISTING LIGHTPOST FOR RELOCATION
- REMOVE AND RETAIN EXISTING SIGN FOR RELOCATION

NOTE: TREE PROTECTION ZONE

EXISTING SERVICES LEGEND

- T COMMUNICATIONS (SURVEY)
- E ELECTRICITY (SURVEY)
- S SEWER (SURVEY)
- W WATER (SURVEY)
- G GAS (SURVEY)
- SW STORMWATER (COUNCIL GIS)
- RMS RMS (SURVEY)
- NBN NBN (SURVEY)

NOTE: RETAIN ALL BENCHES FOR RELOCATION

NOTE: RETAIN ALL PAVERS FOR RE-USE

NOTE: ALL TREES TO BE PROTECTED. SEE SHEET 1 FOR TREE PROTECTION GUIDELINES



ISSUED FOR CONSTRUCTION

19 OCT 2021


No	DATE	REVISION DETAILS	BY	SCALE BARS:	CONSULTANT:	CLIENT:	SCALES:	PROJECT:	DRAWING No	REVISION
				0 2 4 6 8 10m SCALE 1:200 A1 UNREDUCED	COMPLETE 10 Regent Street Chippendale NSW 2008 p 02 9282 9900 f 02 9282 9277 ABN 64 100 037 812 www.completeurban.com.au	WOOLLAHRA MUNICIPAL COUNCIL 536 New South Head Rd Double Bay NSW 2028 PO Box 61 Double Bay NSW 1360 DX 3607 Double Bay Ph: 02 9391 7000 Fax: 02 9391 7044 Email: records@woollahra.nsw.gov.au Website: www.woollahra.nsw.gov.au	1:200 @ A1	NEW SOUTH HEAD ROAD SHARED PATH DOUBLE BAY TO ROSE BAY	2485 - 02 - 10	3
3	19.10.21	ISSUE FOR CONSTRUCTION	NP						SHEET 02 OF 05 SHEETS	A1
2	27.09.21	ISSUE FOR CONSTRUCTION	NP							
1	20.04.21	ISSUE FOR CONSTRUCTION	NP							
0	29.03.21	ISSUE FOR CONSTRUCTION	NP							

THE PROMENADE - DEMOLITION AND PROTECTION PLAN

SHEET 2 OF 5

ISSUED FOR:

CONSTRUCTION

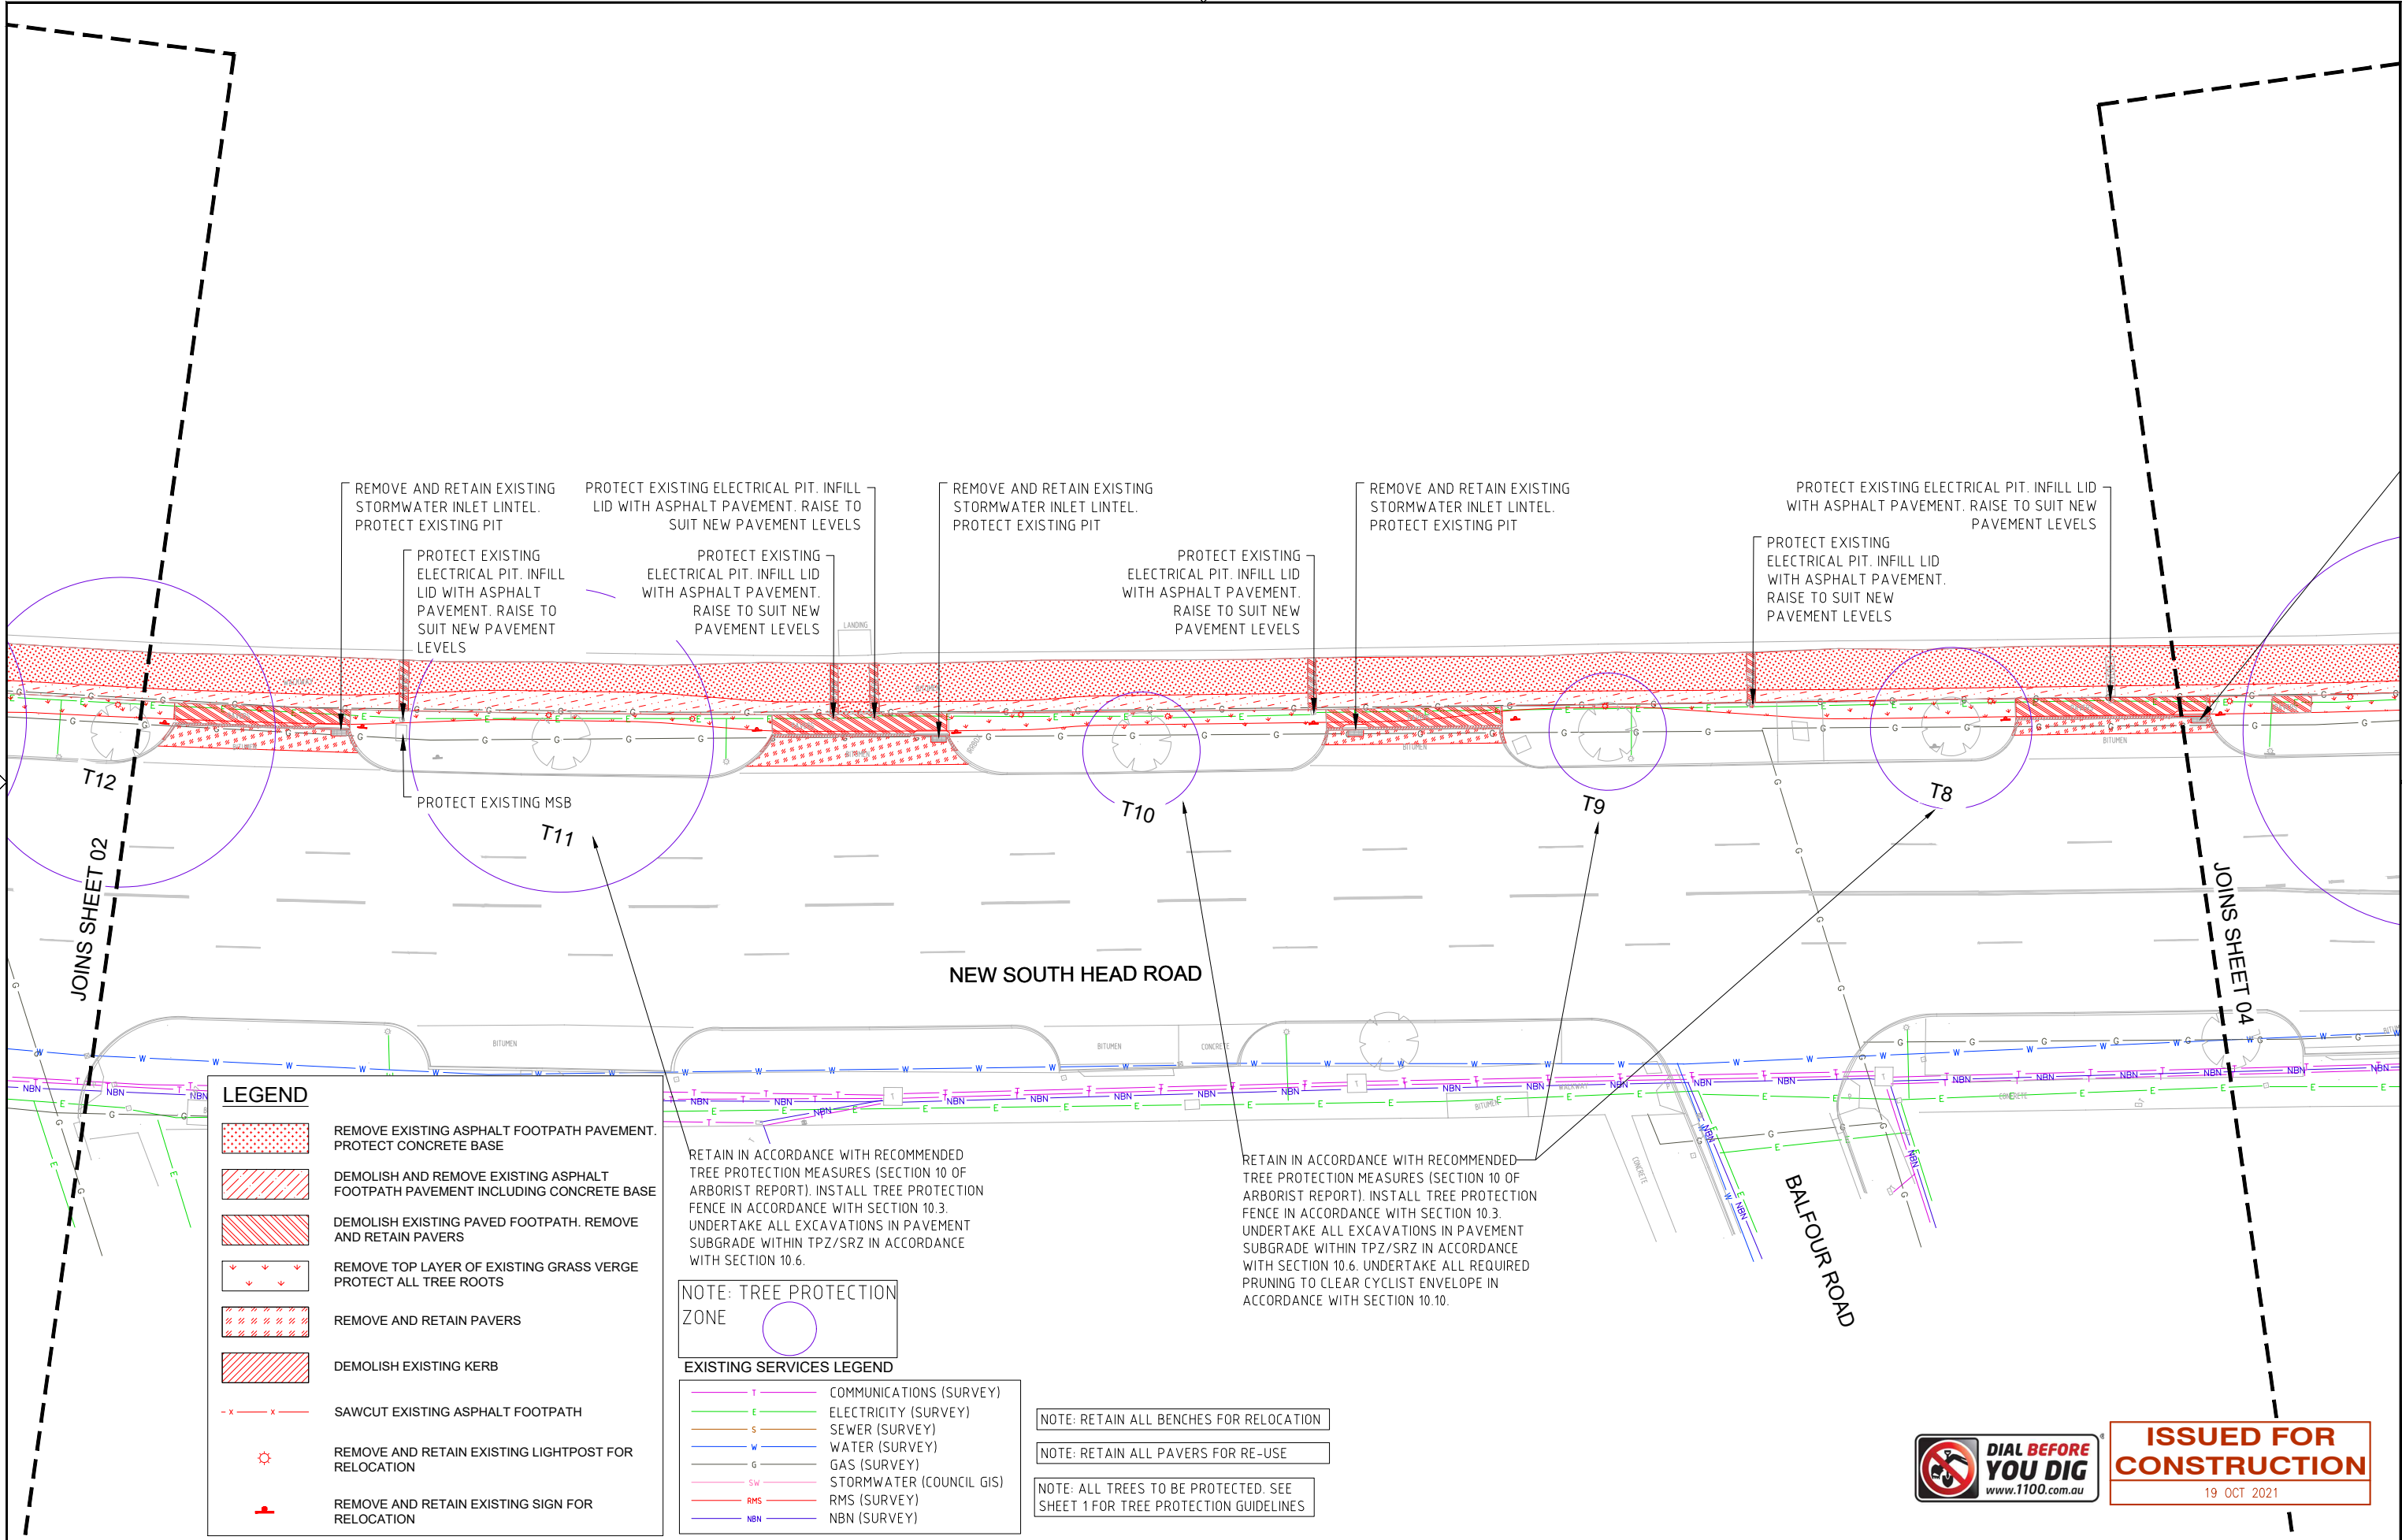

LEGEND

- REMOVE EXISTING ASPHALT FOOTPATH PAVEMENT. PROTECT CONCRETE BASE
- DEMOLISH AND REMOVE EXISTING ASPHALT FOOTPATH PAVEMENT INCLUDING CONCRETE BASE
- DEMOLISH EXISTING PAVED FOOTPATH. REMOVE AND RETAIN PAVERS
- REMOVE TOP LAYER OF EXISTING GRASS VERGE. PROTECT ALL TREE ROOTS
- REMOVE AND RETAIN PAVERS
- DEMOLISH EXISTING KERB
- SAWCUT EXISTING ASPHALT FOOTPATH
- REMOVE AND RETAIN EXISTING LIGHTPOST FOR RELOCATION
- REMOVE AND RETAIN EXISTING SIGN FOR RELOCATION

NOTE: TREE PROTECTION ZONE

EXISTING SERVICES LEGEND

- T COMMUNICATIONS (SURVEY)
- E ELECTRICITY (SURVEY)
- S SEWER (SURVEY)
- W WATER (SURVEY)
- G GAS (SURVEY)
- SW STORMWATER (COUNCIL GIS)
- RMS RMS (SURVEY)
- NBN NBN (SURVEY)

NOTE: RETAIN ALL BENCHES FOR RELOCATION

NOTE: RETAIN ALL PAVERS FOR RE-USE

NOTE: ALL TREES TO BE PROTECTED. SEE SHEET 1 FOR TREE PROTECTION GUIDELINES



ISSUED FOR CONSTRUCTION

19 OCT 2021

No	DATE	REVISION DETAILS	BY
3	19.10.21	ISSUE FOR CONSTRUCTION	NP
2	27.09.21	ISSUE FOR CONSTRUCTION	NP
1	20.04.21	ISSUE FOR CONSTRUCTION	NP
0	29.03.21	ISSUE FOR CONSTRUCTION	NP

SCALE BARS:

0 2 4 6 8 10m

SCALE 1:200

A1 UNREDUCED

CONSULTANT:

COMPLETE

10 Regent Street
Chippendale NSW 2008
p 02 9282 9900
f 02 9282 9277

ABN 64 100 037 812
www.completeurban.com.au

CLIENT:


WOOLLAHRA MUNICIPAL COUNCIL
536 New South Head Rd
Double Bay NSW 2028
PO Box 61 Double Bay NSW 1360
DX 3607 Double Bay
Ph: 02 9391 7000
Fax: 02 9391 7044
Email: records@woollahra.nsw.gov.au
Website: www.woollahra.nsw.gov.au

SCALES:	1:200 @ A1
DATUM:	-
GRID:	-
JOB REF:	
APPROVED:	

PROJECT:
NEW SOUTH HEAD ROAD SHARED PATH
DOUBLE BAY TO ROSE BAY

DRAWING
THE PROMENADE - DEMOLITION AND PROTECTION PLAN
SHEET 3 OF 5

DRAWING No	2485 - 02 11	REVISION	3
SHEET	03 OF 05 SHEETS		A1
ISSUED FOR:	CONSTRUCTION		

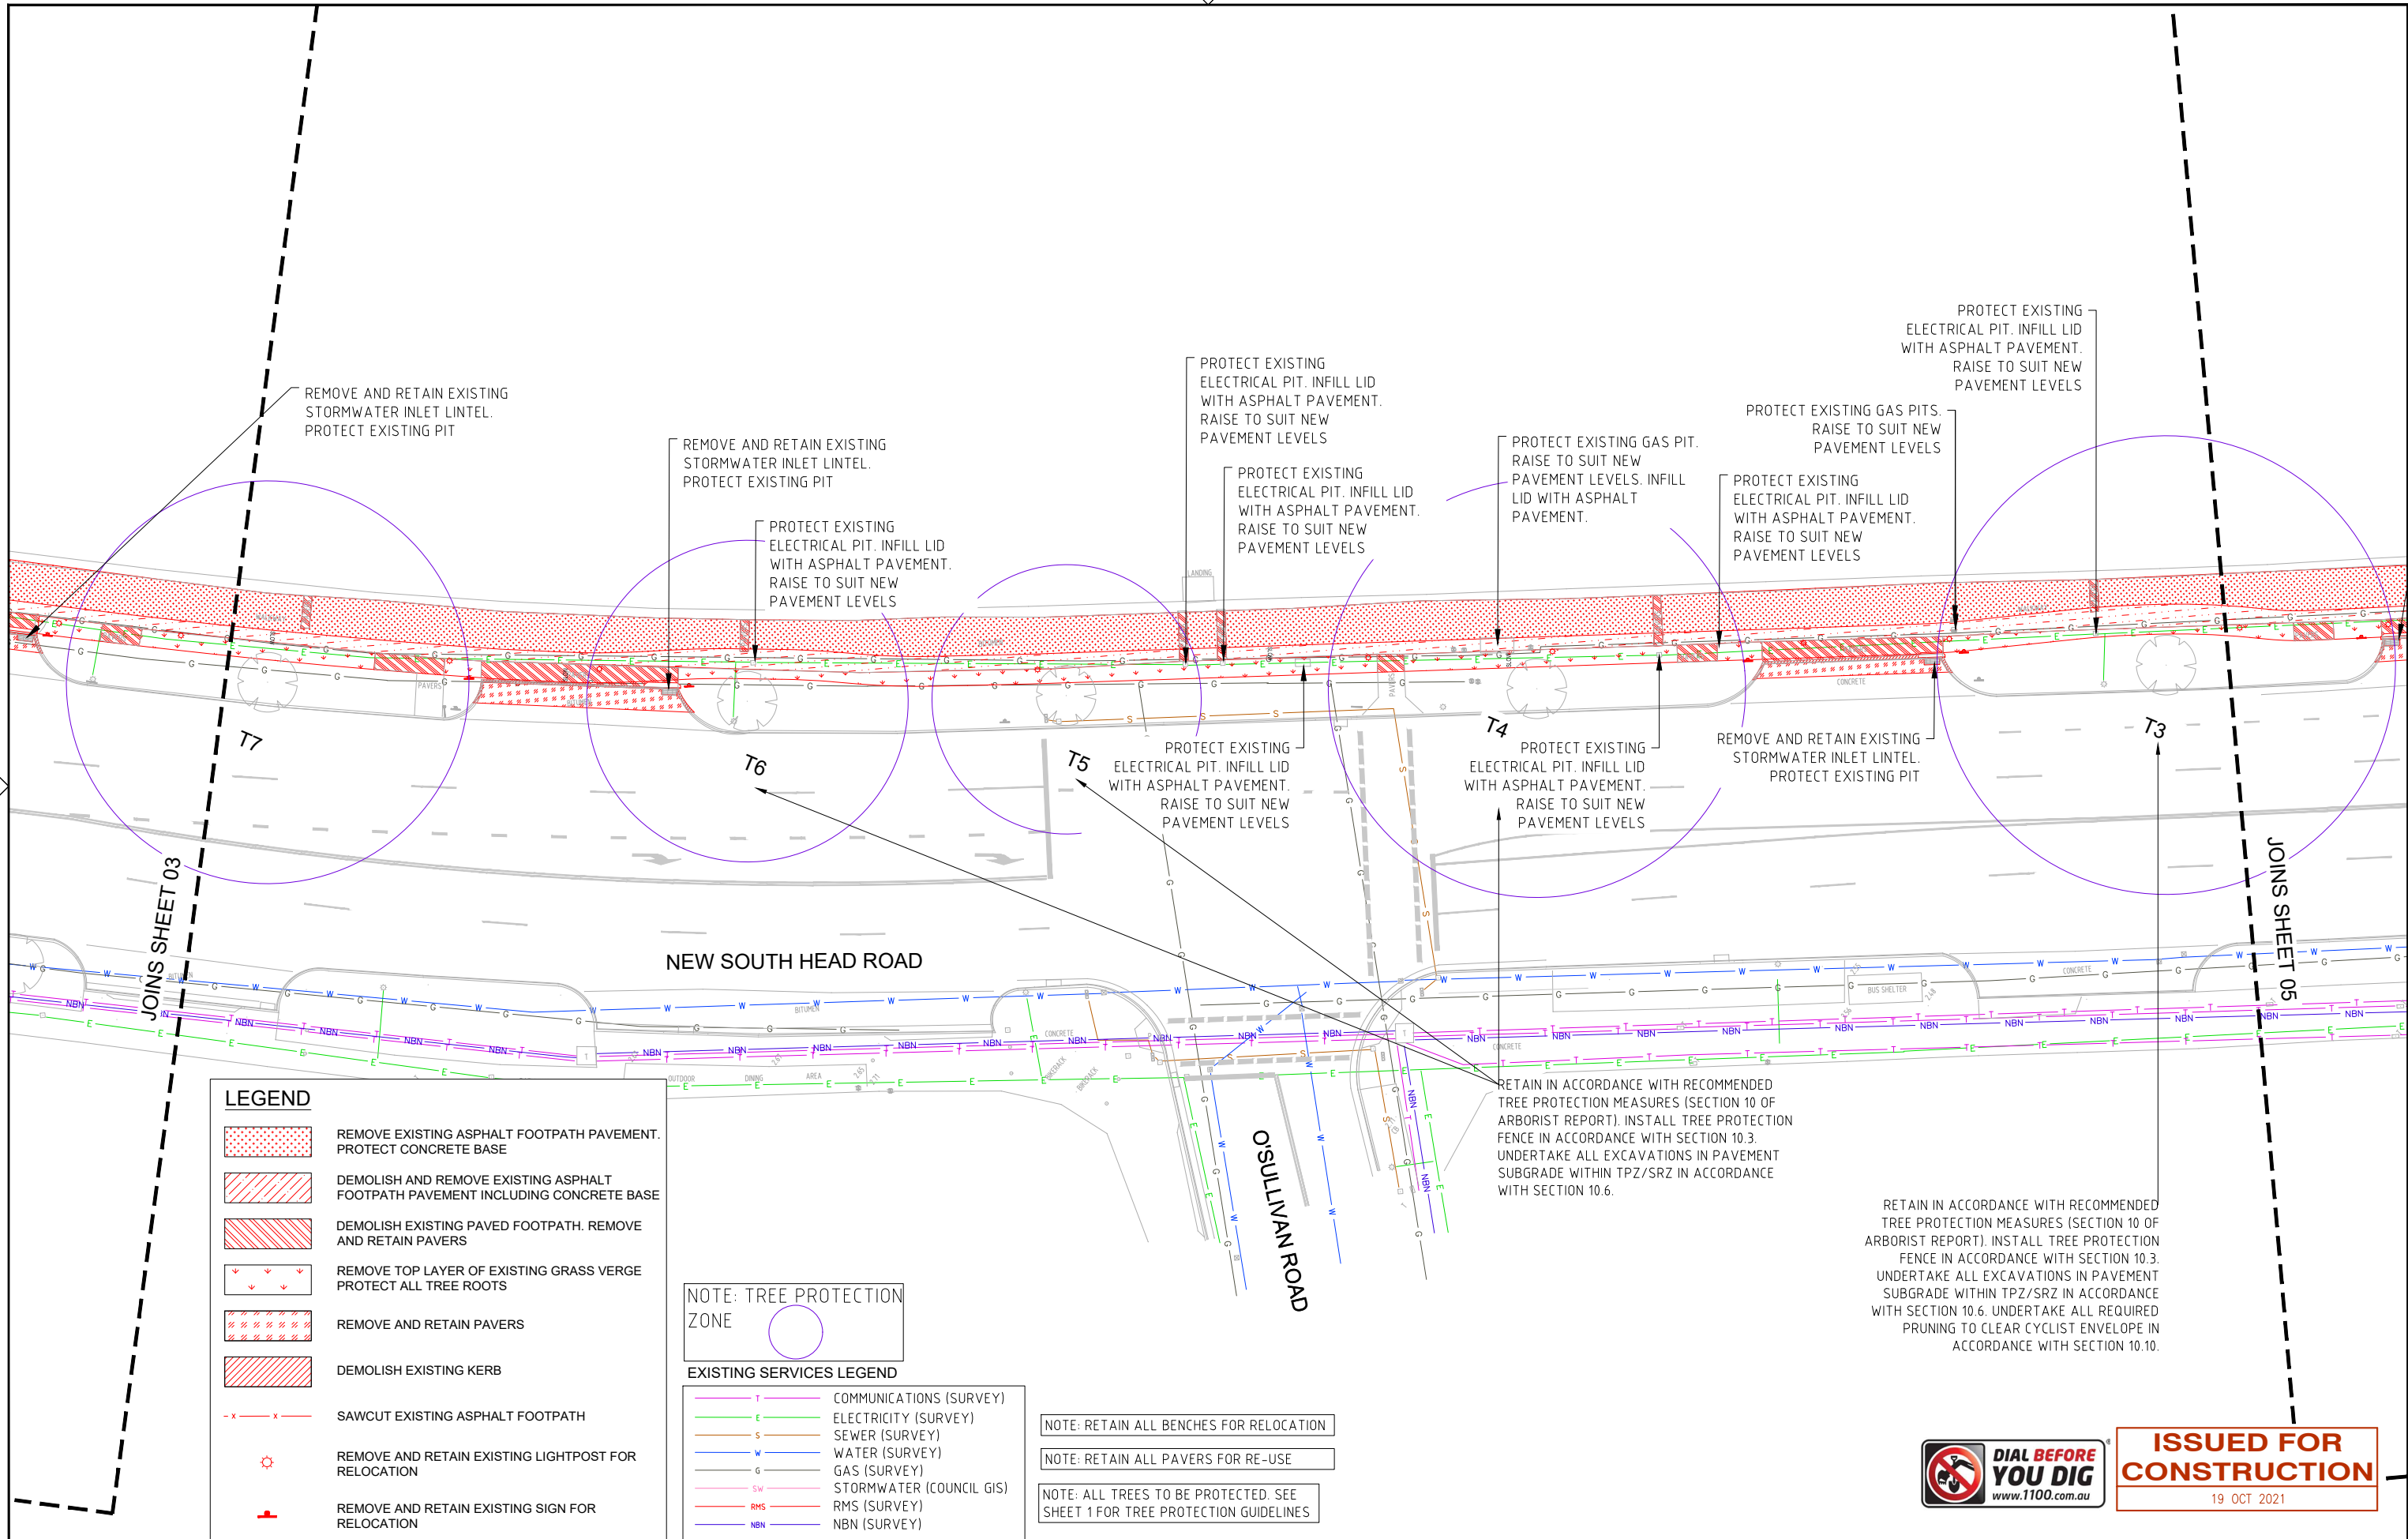

LEGEND

- REMOVE EXISTING ASPHALT FOOTPATH PAVEMENT. PROTECT CONCRETE BASE
- DEMOLISH AND REMOVE EXISTING ASPHALT FOOTPATH PAVEMENT INCLUDING CONCRETE BASE
- DEMOLISH EXISTING PAVED FOOTPATH. REMOVE AND RETAIN PAVERS
- REMOVE TOP LAYER OF EXISTING GRASS VERGE PROTECT ALL TREE ROOTS
- REMOVE AND RETAIN PAVERS
- DEMOLISH EXISTING KERB
- SAWCUT EXISTING ASPHALT FOOTPATH
- REMOVE AND RETAIN EXISTING LIGHTPOST FOR RELOCATION
- REMOVE AND RETAIN EXISTING SIGN FOR RELOCATION

NOTE: TREE PROTECTION ZONE

EXISTING SERVICES LEGEND

- T COMMUNICATIONS (SURVEY)
- E ELECTRICITY (SURVEY)
- S SEWER (SURVEY)
- W WATER (SURVEY)
- G GAS (SURVEY)
- SW STORMWATER (COUNCIL GIS)
- RMS RMS (SURVEY)
- NBN NBN (SURVEY)

NOTE: RETAIN ALL BENCHES FOR RELOCATION

NOTE: RETAIN ALL PAVERS FOR RE-USE

NOTE: ALL TREES TO BE PROTECTED. SEE SHEET 1 FOR TREE PROTECTION GUIDELINES



ISSUED FOR CONSTRUCTION

19 OCT 2021

No	DATE	REVISION DETAILS	BY
3	19.10.21	ISSUE FOR CONSTRUCTION	NP
2	27.09.21	ISSUE FOR CONSTRUCTION	NP
1	20.04.21	ISSUE FOR CONSTRUCTION	NP
0	29.03.21	ISSUE FOR CONSTRUCTION	NP

SCALE BARS:

0 2 4 6 8 10m

SCALE 1:200

A1 UNREDUCED

CONSULTANT:

COMPLETE

10 Regent Street
Chippendale NSW 2008
p 02 9282 9900
f 02 9282 9277

ABN 64 100 037 812
www.completeurban.com.au

CLIENT:


WOOLLAHRA MUNICIPAL COUNCIL
536 New South Head Rd
Double Bay NSW 2028
PO Box 61 Double Bay NSW 1360
DX 3607 Double Bay
Ph: 02 9391 7000
Fax: 02 9391 7044
Email: records@woollahra.nsw.gov.au
Website: www.woollahra.nsw.gov.au

SCALES:	1:200 @ A1
DATUM:	-
GRID:	-
JOB REF:	
APPROVED:	

PROJECT:
NEW SOUTH HEAD ROAD SHARED PATH
DOUBLE BAY TO ROSE BAY

DRAWING
THE PROMENADE - DEMOLITION AND PROTECTION PLAN
SHEET 4 OF 5

DRAWING No	2485 - 02 - 12	REVISION	3
SHEET	04 of 05 SHEETS		A1
ISSUED FOR:	CONSTRUCTION		

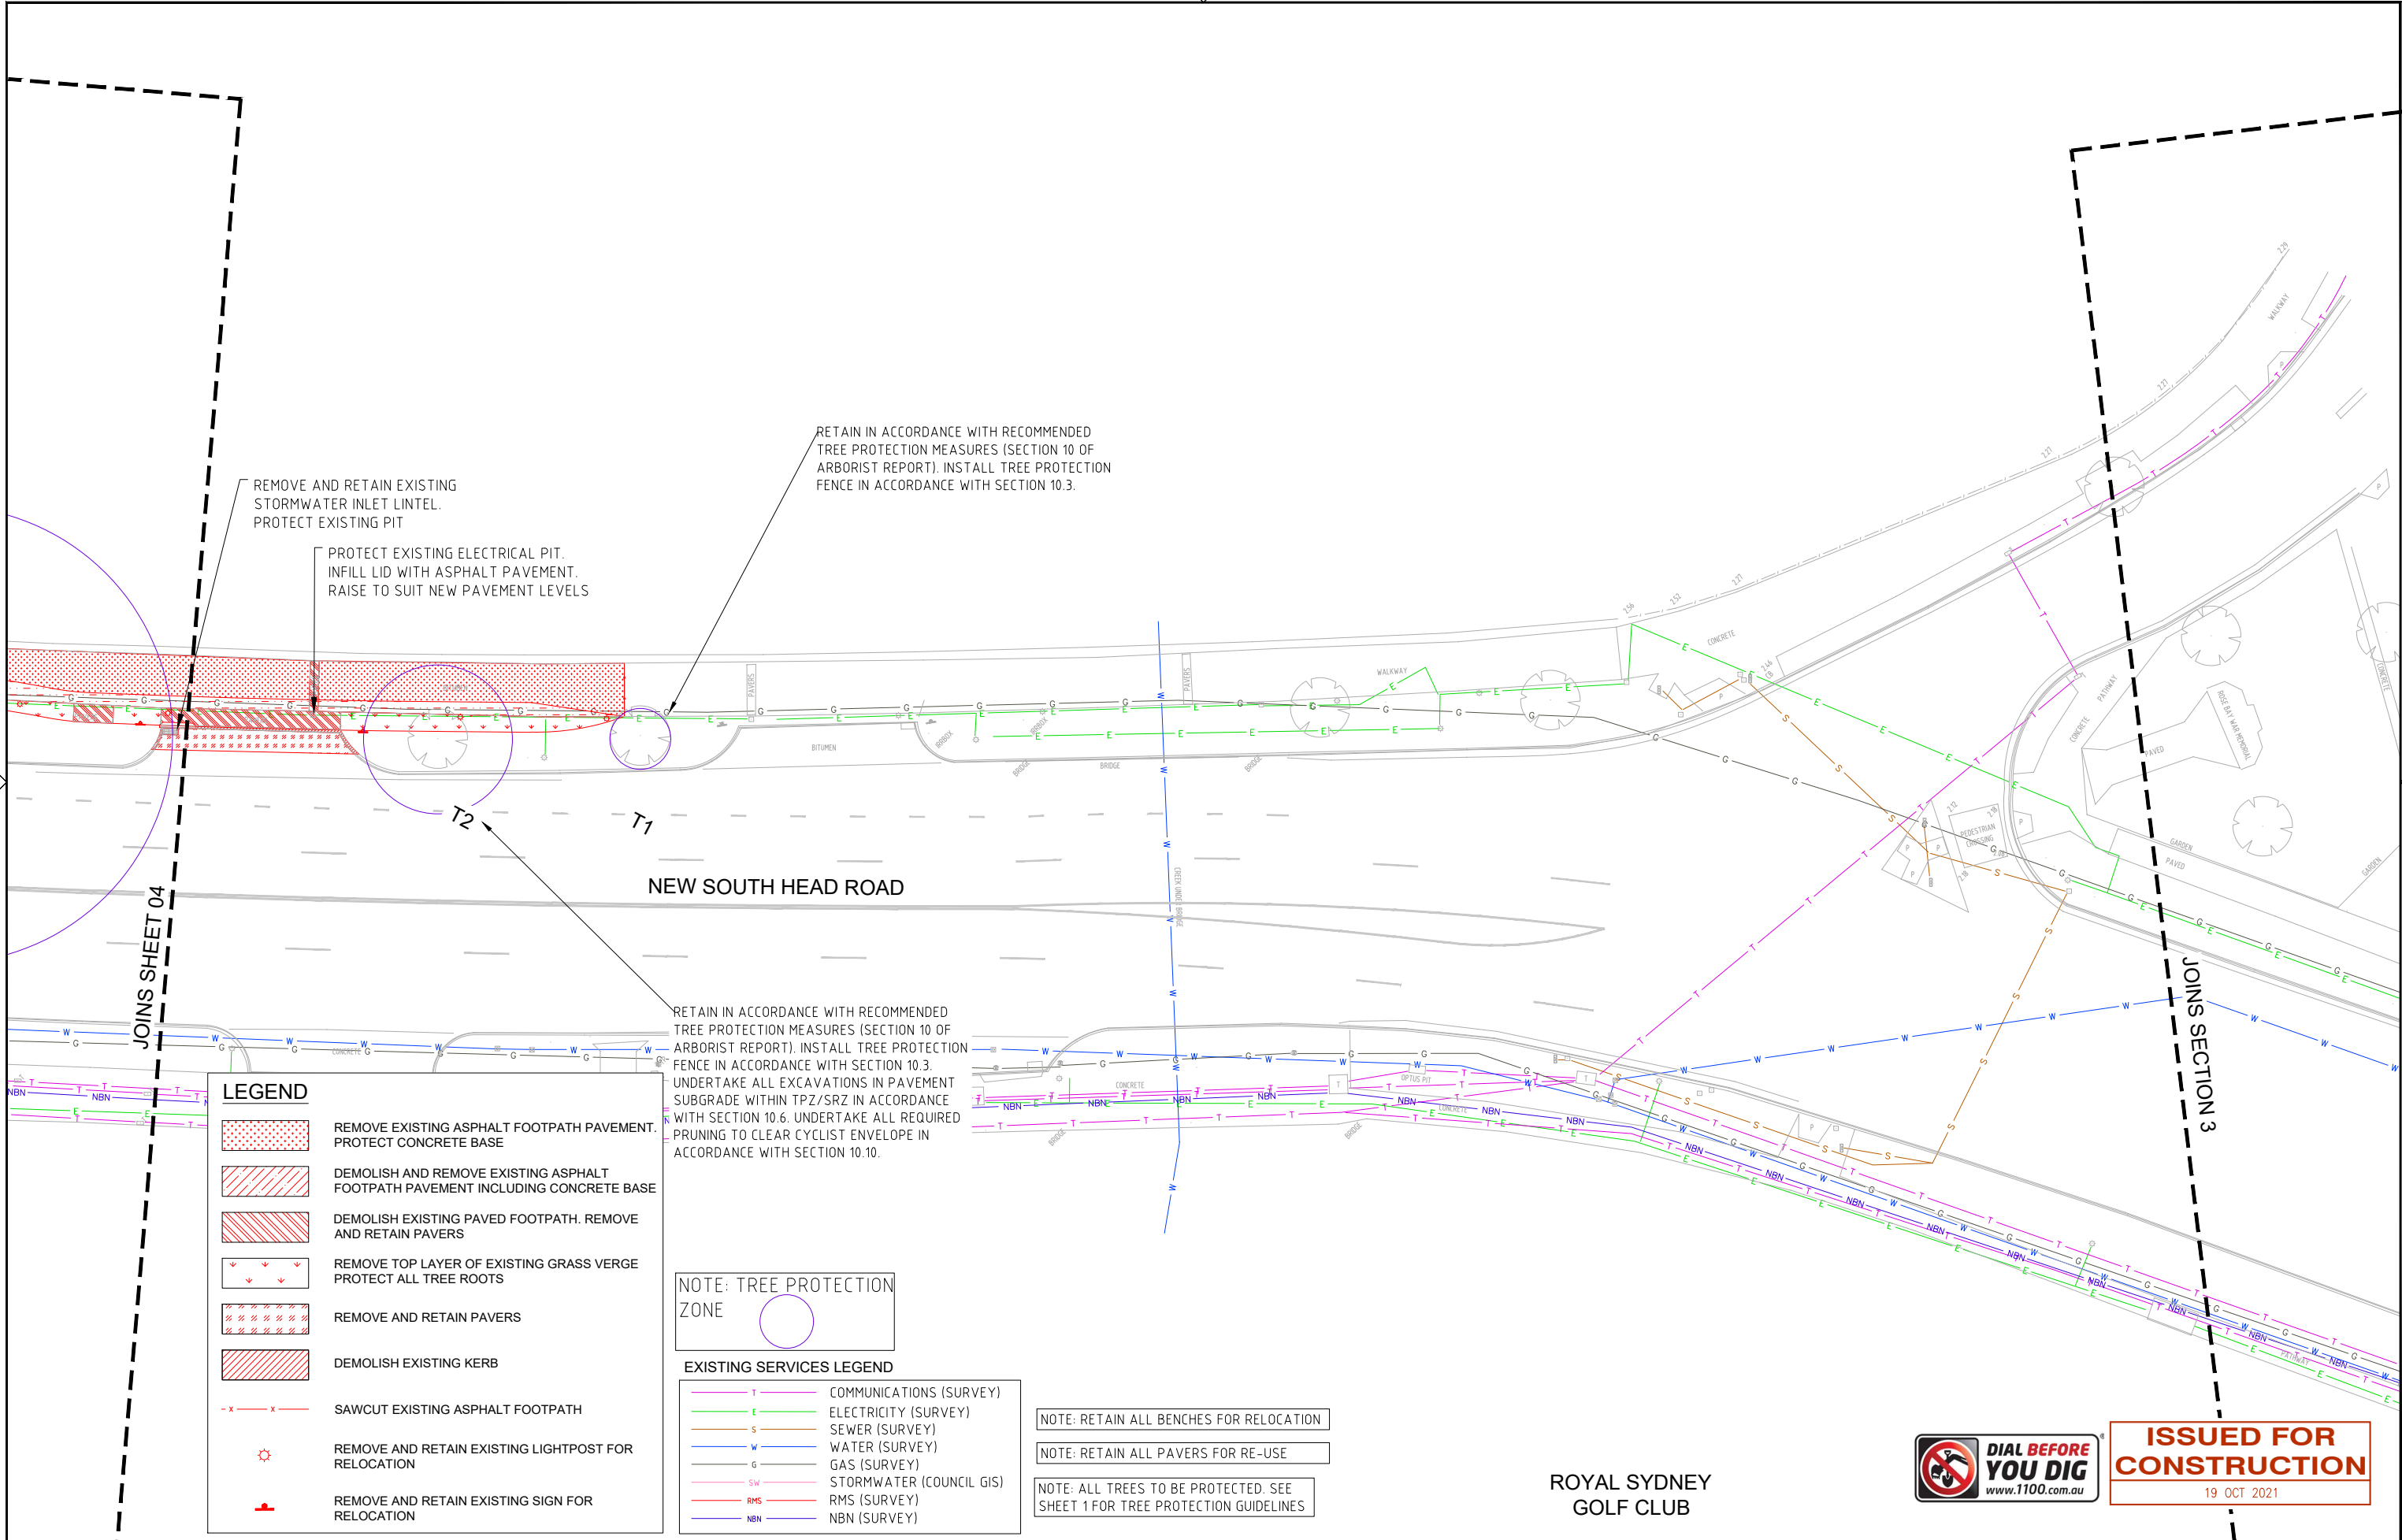

No	DATE	REVISION DETAILS	BY
3	19.10.21	ISSUE FOR CONSTRUCTION	NP
2	27.09.21	ISSUE FOR CONSTRUCTION	NP
1	20.04.21	ISSUE FOR CONSTRUCTION	NP
0	29.03.21	ISSUE FOR CONSTRUCTION	NP

SCALE BARS:

0 2 4 6 8 10m

SCALE 1:200

A1 UNREDUCED

CONSULTANT:

COMPLETE

10 Regent Street
Chippendale NSW 2008
p 02 9282 9900
f 02 9282 9277

ABN 64 100 037 812
www.completeurban.com.au

CLIENT:


WOOLAHRA MUNICIPAL COUNCIL
536 New South Head Rd
Double Bay NSW 2028
PO Box 61 Double Bay NSW 1360
DX 3607 Double Bay
Ph: 02 9391 7000
Fax: 02 9391 7044
Email: records@woollahra.nsw.gov.au
Website: www.woollahra.nsw.gov.au

SCALES:	1:200 @ A1
DATUM:	-
GRID:	-
JOB REF:	
APPROVED:	


PROJECT:
NEW SOUTH HEAD ROAD SHARED PATH
DOUBLE BAY TO ROSE BAY

DRAWING:
THE PROMENADE - DEMOLITION AND PROTECTION PLAN
SHEET 5 OF 5

DRAWING No	2485 - 02 - 13	REVISION	3
SHEET	05 OF 05 SHEETS		A1
ISSUED FOR:	CONSTRUCTION		

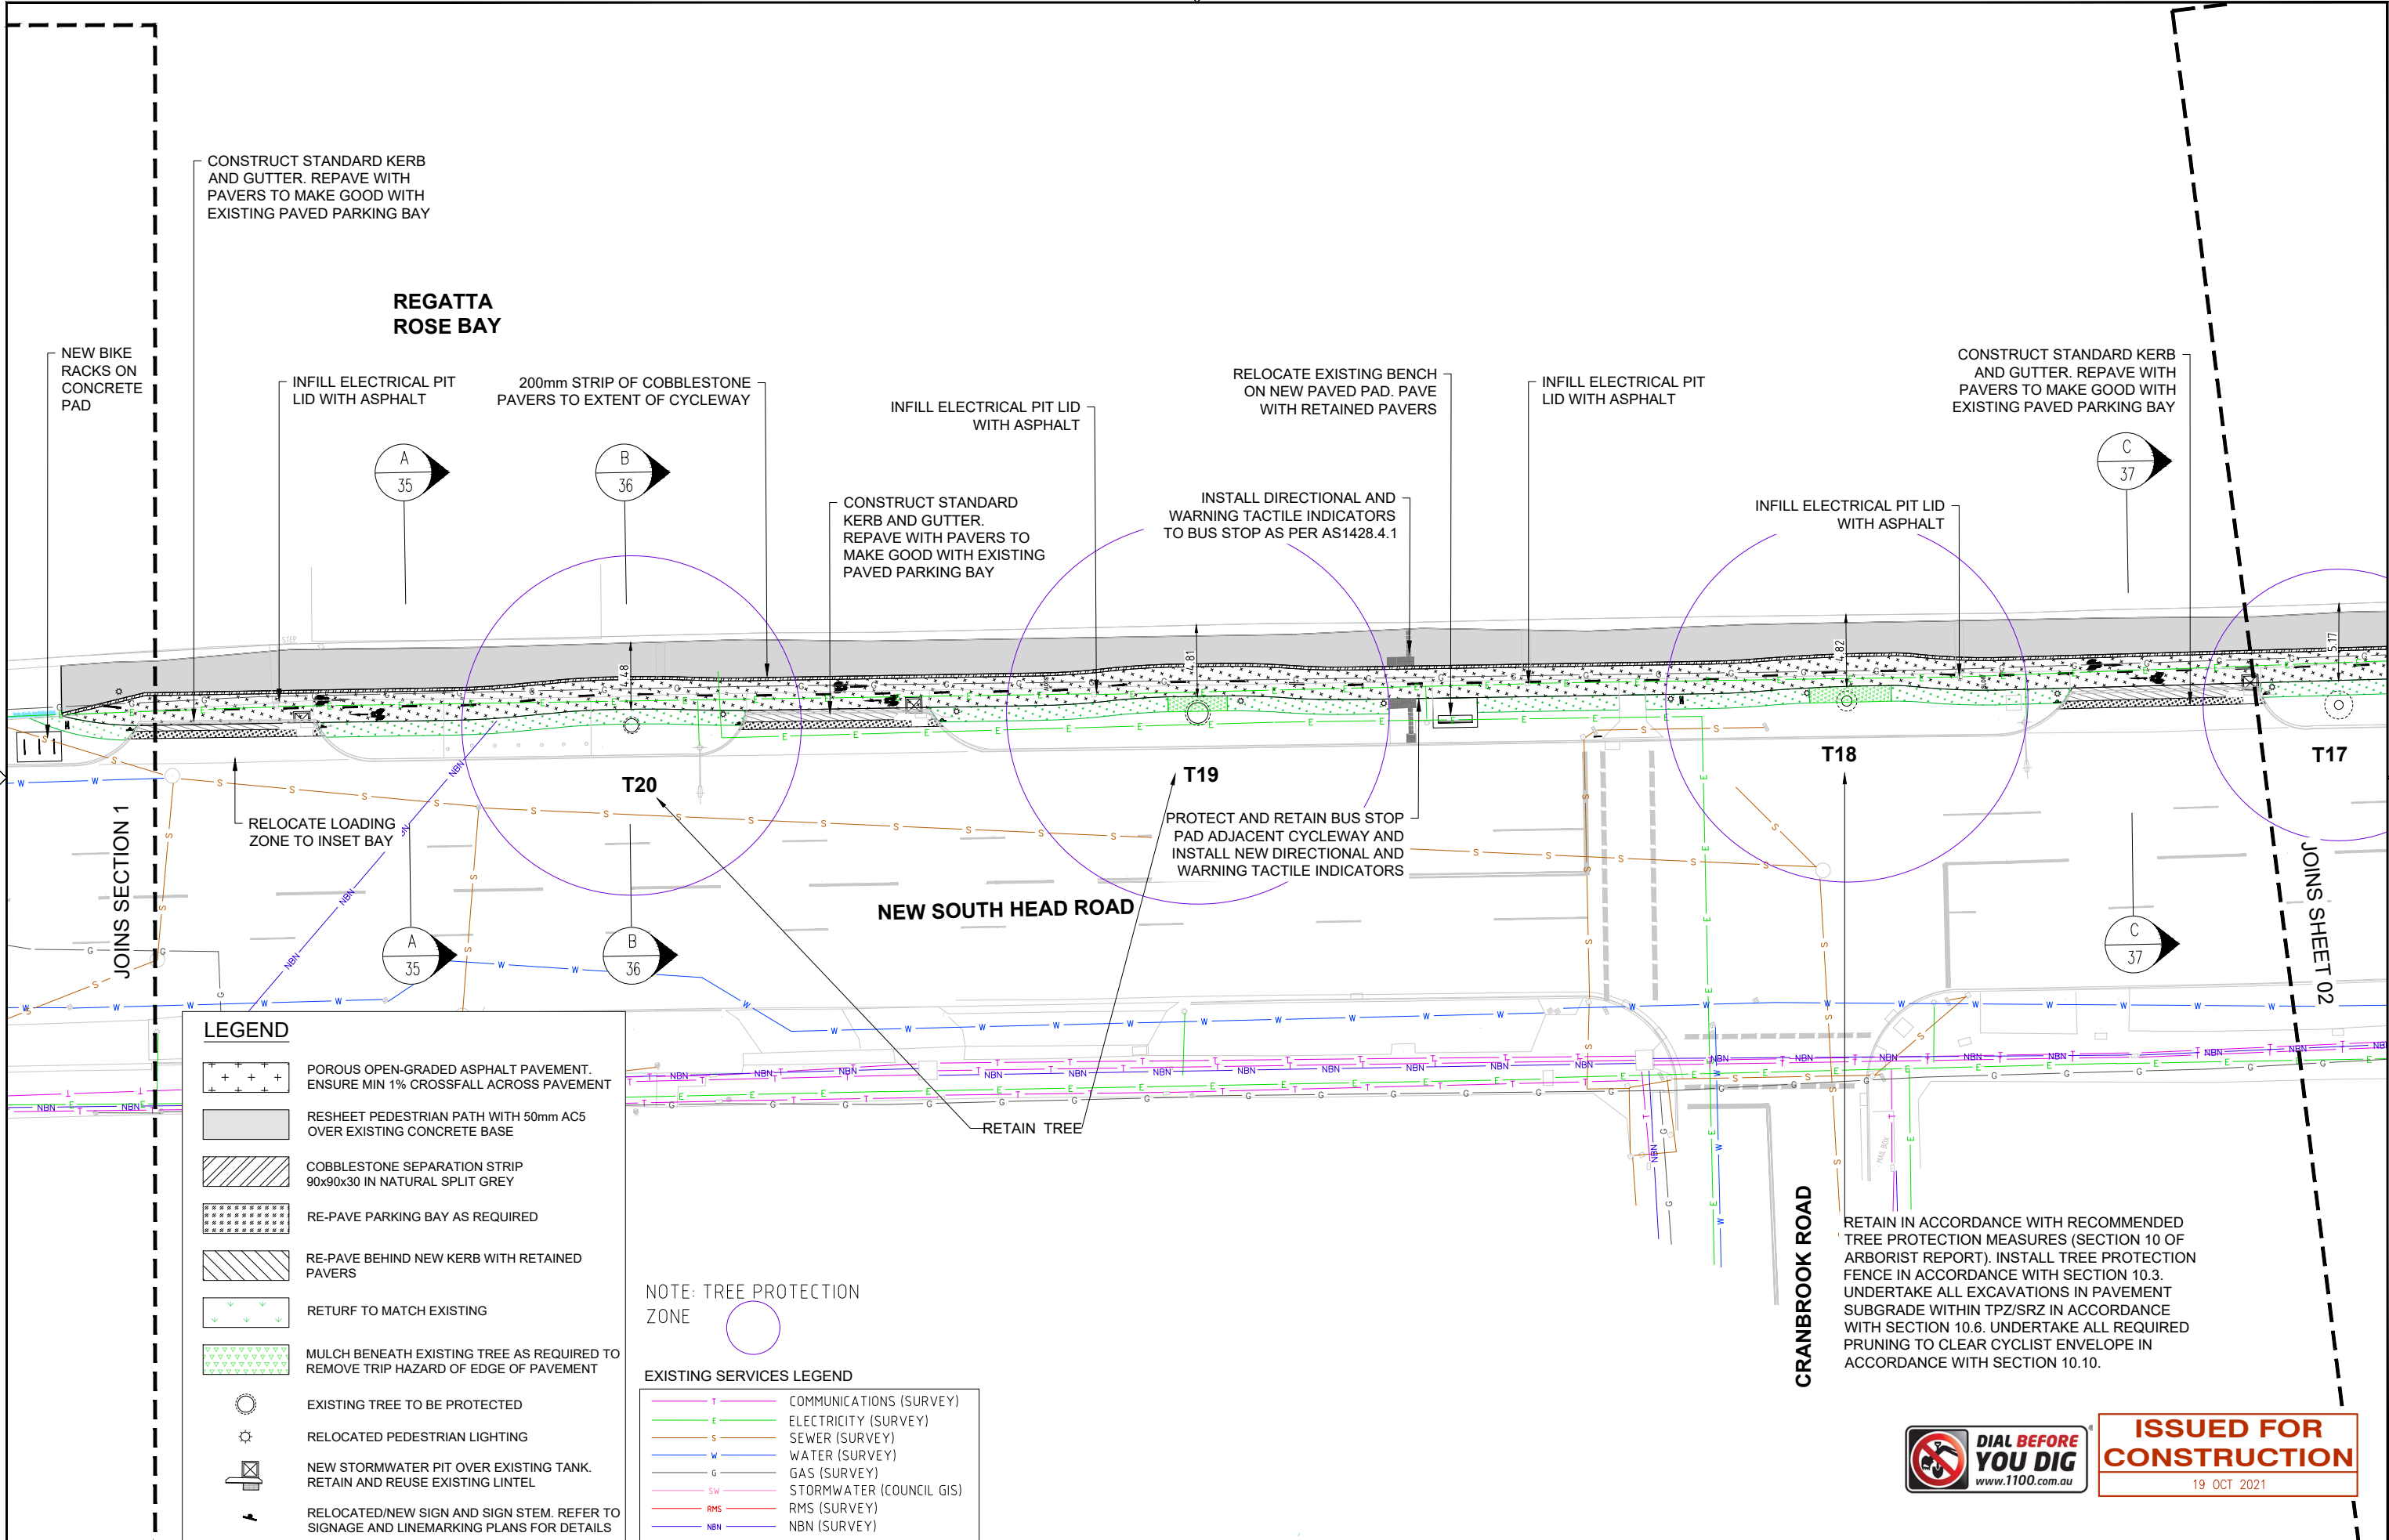

No	DATE	REVISION DETAILS	BY	SCALE BARS:	CONSULTANT:	CLIENT:	SCALES:	PROJECT:	DRAWING No	REVISION
3	19.10.21	ISSUE FOR CONSTRUCTION	NP	0 2 4 6 8 10m SCALE 1:200 A1 UNREDUCED	COMPLETE 10 Regent Street Chippendale NSW 2008 p 02 9282 9900 f 02 9282 9277 www.completeurban.com.au	WOOLLAHRA MUNICIPAL COUNCIL 536 New South Head Rd Double Bay NSW 2028 PO Box 61 Double Bay NSW 1360 DX 3607 Double Bay Ph: 02 9391 7000 Fax: 02 9391 7044 Email: records@woollahra.nsw.gov.au Website: www.woollahra.nsw.gov.au	1:200 @ A1	NEW SOUTH HEAD ROAD SHARED PATH DOUBLE BAY TO ROSE BAY	2485 - 02 - 14	3
2	27.09.21	ISSUE FOR CONSTRUCTION	NP				DATUM: -		SHEET 01 OF 05 SHEETS	A1
1	20.04.21	ISSUE FOR CONSTRUCTION	NP				GRID: -		ISSUED FOR:	CONSTRUCTION
0	29.03.21	ISSUE FOR CONSTRUCTION	NP				JOB REF: -	THE PROMENADE - GENERAL ARRANGEMENT PLAN SHEET 1 OF 5		
							APPROVED: -			

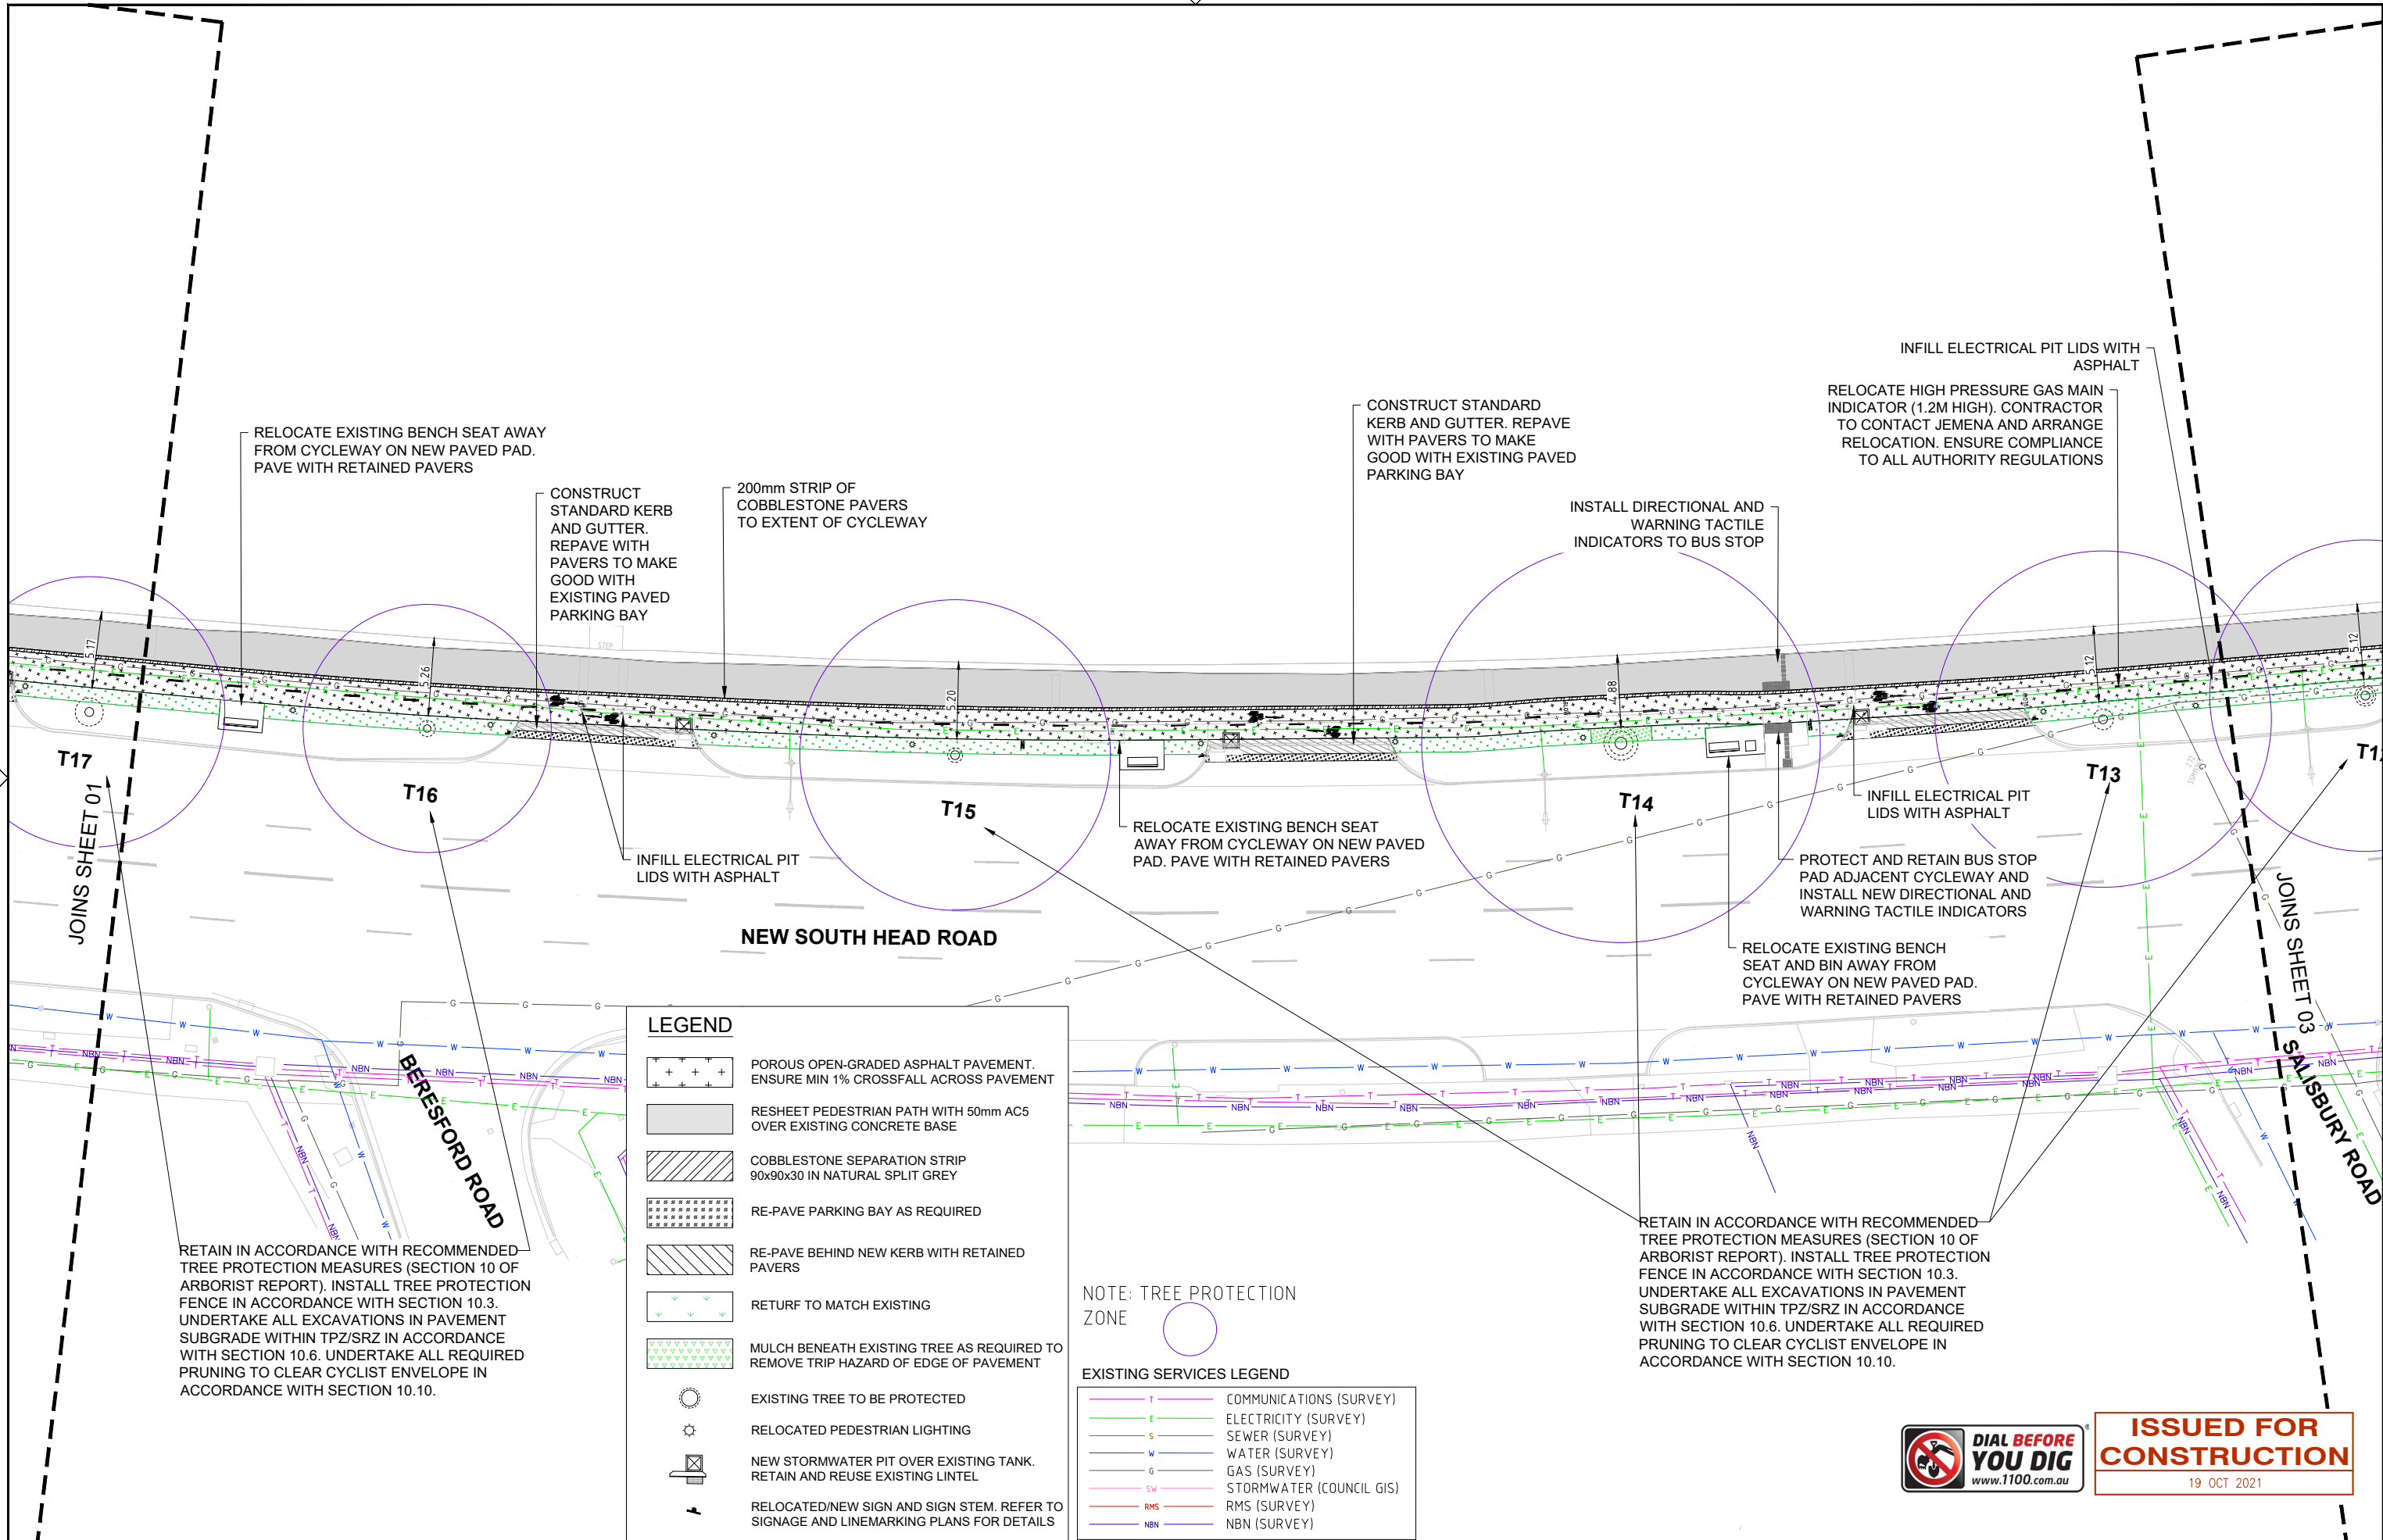

No	DATE	REVISION DETAILS	BY
3	19.10.21	ISSUE FOR CONSTRUCTION	NP
2	27.09.21	ISSUE FOR CONSTRUCTION	NP
1	20.04.21	ISSUE FOR CONSTRUCTION	NP
0	29.03.21	ISSUE FOR CONSTRUCTION	NP

SCALE BARS:

0246810m

SCALE 1:200

A1 UNREDUCED

CONSULTANT:

COMPLETE

10 Regent Street
Chippendale NSW 2008
p 02 9282 9900
f 02 9282 9277


ABN 64 100 037 812
www.completeurban.com.au

CLIENT:

WOOLLAHRA MUNICIPAL COUNCIL
536 New South Head Rd
Double Bay NSW 2028
PO Box 61 Double Bay NSW 1360
DX 3607 Double Bay
Ph: 02 9391 7000
Fax: 02 9391 7044
Email: records@woollahra.nsw.gov.au
Website: www.woollahra.nsw.gov.au

SCALES:	1:200 @ A1	PROJECT: NEW SOUTH HEAD ROAD SHARED PATH DOUBLE BAY TO ROSE BAY
DATUM:	-	
GRID:	-	
JOB REF:		
APPROVED:		DRAWING THE PROMENADE - GENERAL ARRANGEMENT PLAN SHEET 2 OF 5

DRAWING No	2485 - 02 - 15	REVISION	3
SHEET 02 OF 05 SHEETS		A1	
ISSUED FOR:		CONSTRUCTION	

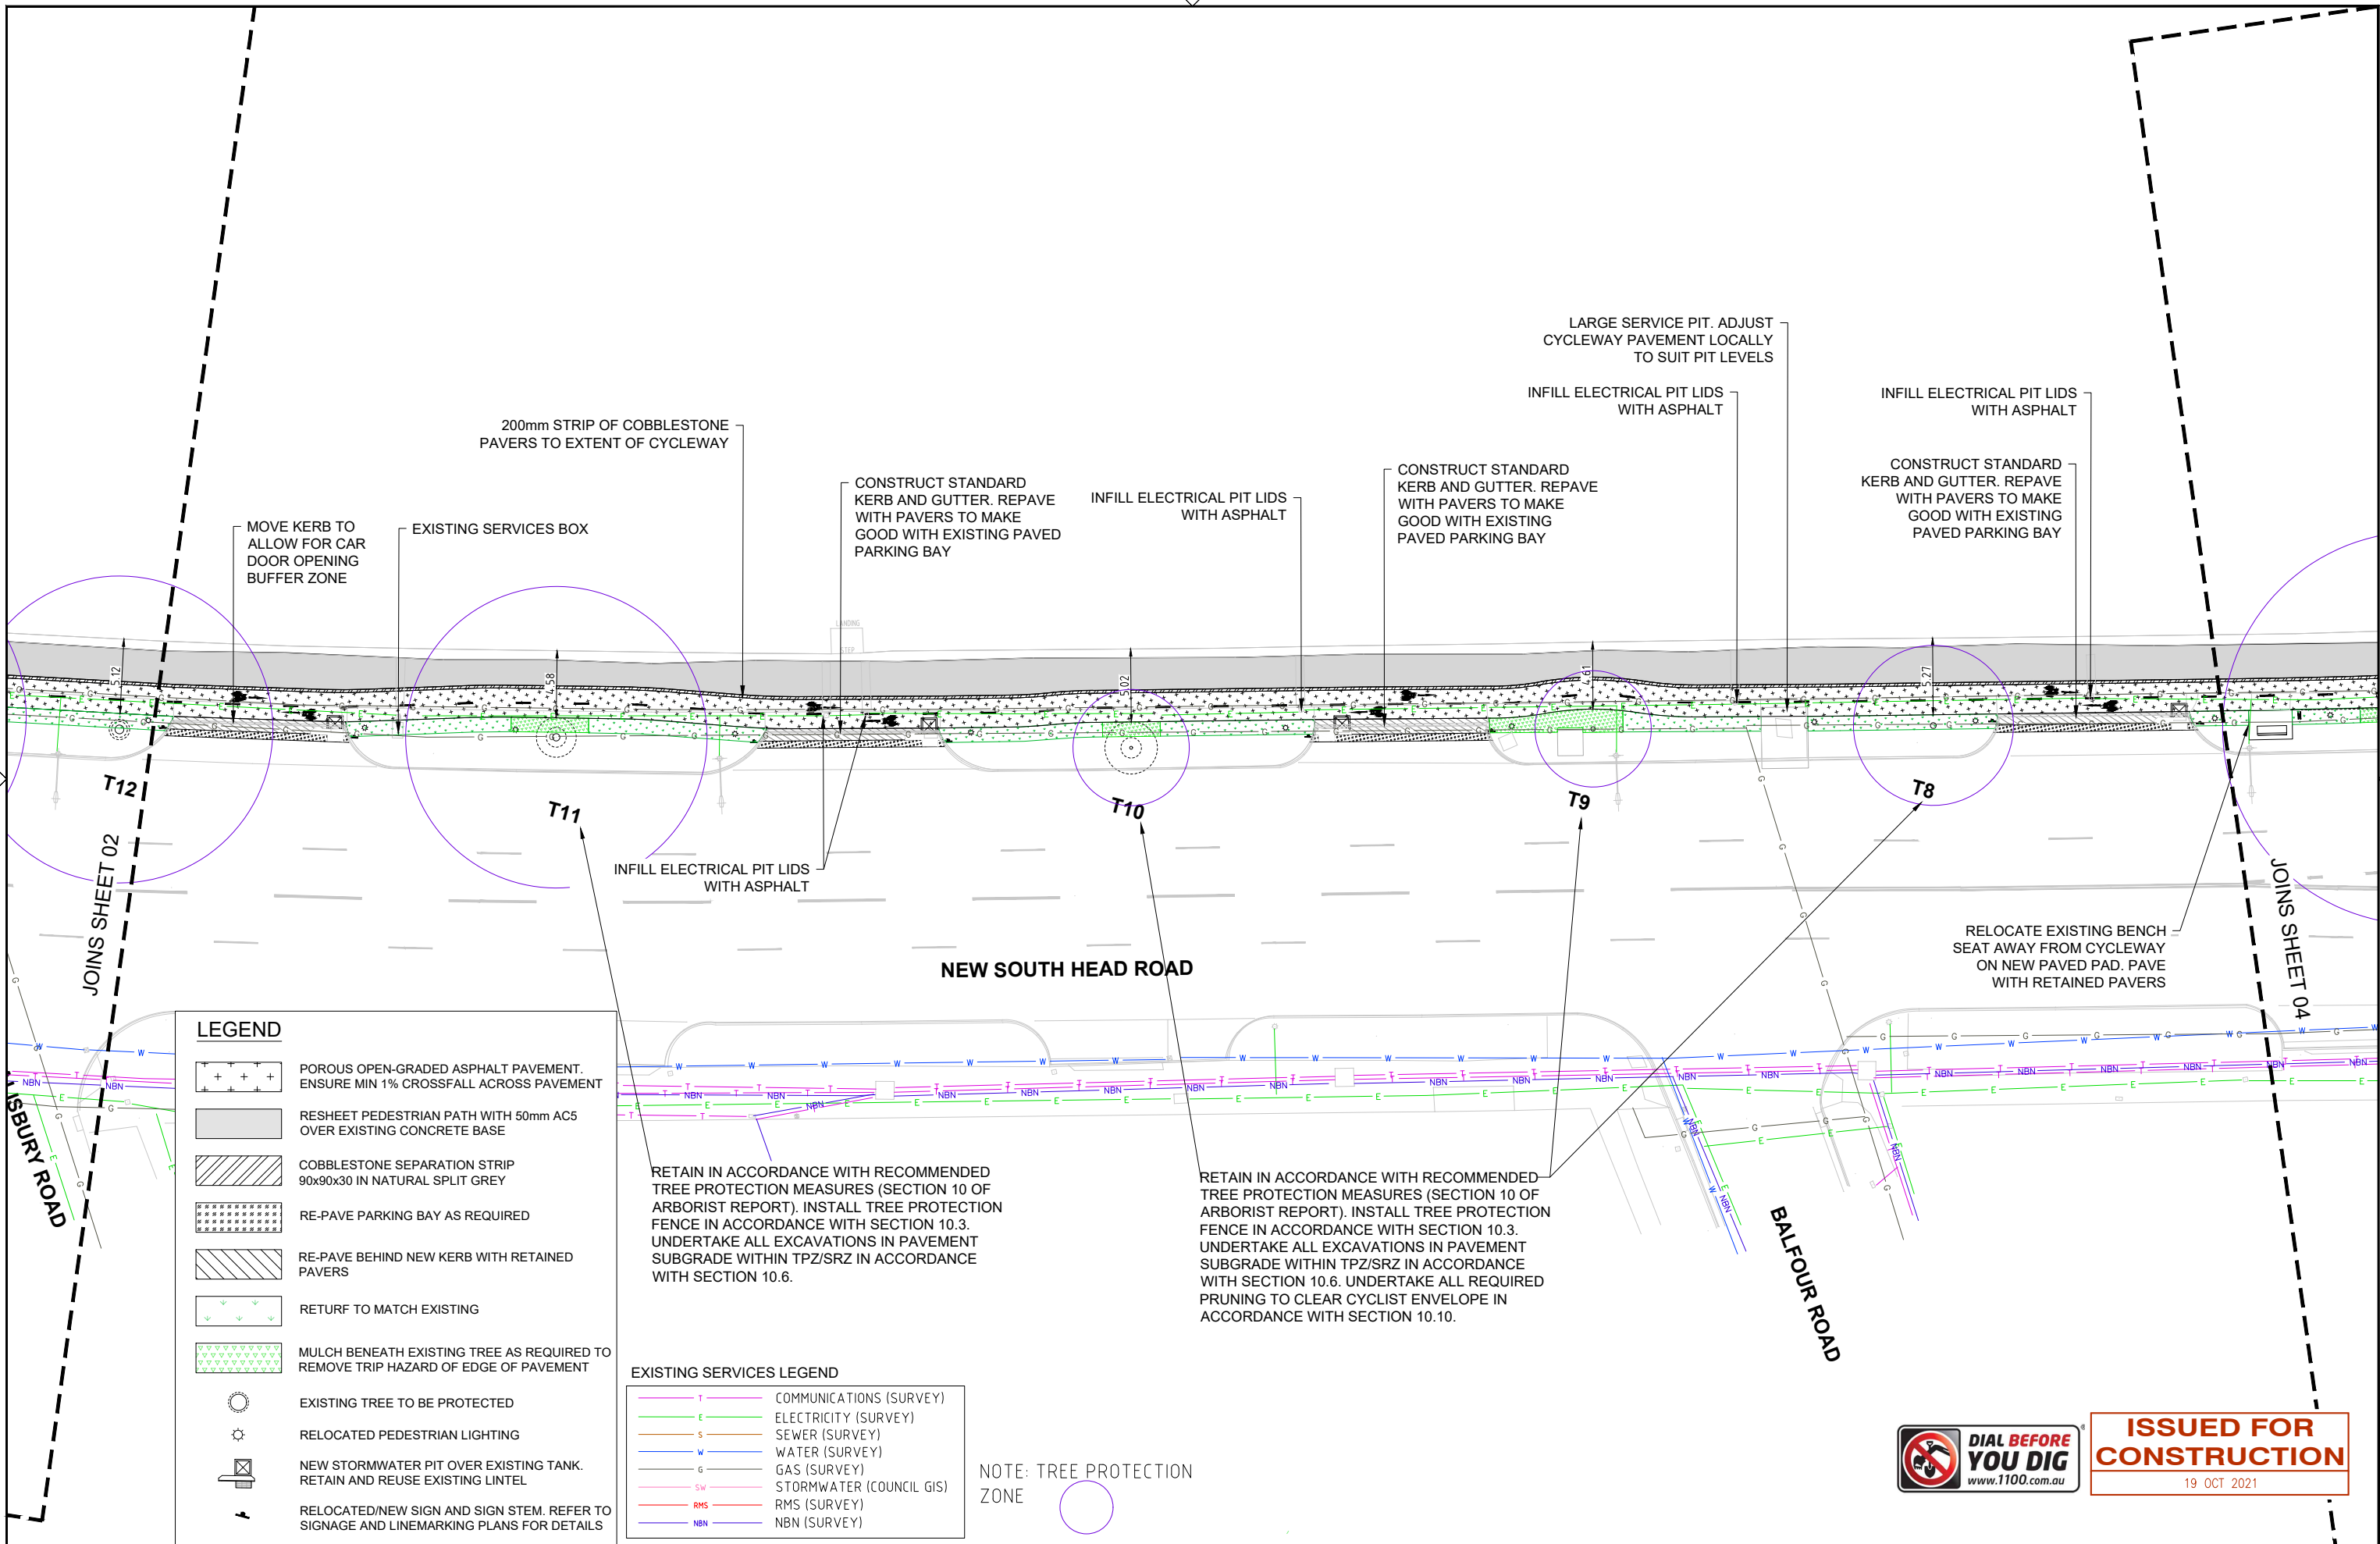

No	DATE	REVISION DETAILS	BY
3	19.10.21	ISSUE FOR CONSTRUCTION	NP
2	27.09.21	ISSUE FOR CONSTRUCTION	NP
1	20.04.21	ISSUE FOR CONSTRUCTION	NP
0	29.03.21	ISSUE FOR CONSTRUCTION	NP

SCALE BARS:

0 2 4 6 8 10m

SCALE 1:200
A1 UNREDUCED

CONSULTANT:

COMPLETE

10 Regent Street
Chippendale NSW 2008
p 02 9282 9900
f 02 9282 9277

ABN 64 100 037 812
www.completeurban.com.au

CLIENT:

WOOLLAHRA MUNICIPAL COUNCIL
536 New South Head Rd
Double Bay NSW 2028
PO Box 61 Double Bay NSW 1360
DX 3607 Double Bay
Ph: 02 9391 7000
Fax: 02 9391 7044
Email: records@woollahra.nsw.gov.au
Website: www.woollahra.nsw.gov.au

SCALES:	1:200 @ A1
DATUM:	-
GRID:	-
JOB REF:	
APPROVED:	

PROJECT:
NEW SOUTH HEAD ROAD SHARED PATH
DOUBLE BAY TO ROSE BAY

DRAWING
THE PROMENADE - GENERAL ARRANGEMENT PLAN
SHEET 3 OF 5

DRAWING No	2485 - 02 - 16	REVISION	3
SHEET 03 OF 05 SHEETS			A1
ISSUED FOR:	CONSTRUCTION		

RETAIN IN ACCORDANCE WITH RECOMMENDED TREE PROTECTION MEASURES (SECTION 10 OF ARBORIST REPORT). INSTALL TREE PROTECTION FENCE IN ACCORDANCE WITH SECTION 10.3. UNDERTAKE ALL EXCAVATIONS IN PAVEMENT SUBGRADE WITHIN TPZ/SRZ IN ACCORDANCE WITH SECTION 10.6. UNDERTAKE ALL REQUIRED PRUNING TO CLEAR CYCLIST ENVELOPE IN ACCORDANCE WITH SECTION 10.10.

RELOCATE EXISTING BENCH SEAT AWAY FROM CYCLEWAY ON NEW PAVED PAD. PAVE WITH RETAINED PAVERS

INFILL UTILITY PIT LID WITH ASPHALT PAVEMENT

INFILL ELECTRICAL PIT LIDS WITH ASPHALT

200mm STRIP OF COBBLESTONE PAVERS TO EXTENT OF CYCLEWAY

INSTALL BIKE SAFE GRATE TO STORMWATER PIT

2 HIGH PRESSURE GAS MAIN INDICATORS

INFILL UTILITY PIT LIDS WITH ASPHALT PAVEMENT

INFILL ELECTRICAL PIT LIDS WITH ASPHALT

INFILL ELECTRICAL PIT LIDS WITH ASPHALT

CONSTRUCT STANDARD KERB AND GUTTER. REPAVE WITH PAVERS TO MAKE GOOD WITH EXISTING PAVED PARKING BAY

INSTALL DIRECTIONAL AND WARNING TACTILE INDICATORS TO BUS STOP

CONSTRUCT STANDARD KERB AND GUTTER. REPAVE WITH PAVERS TO MAKE GOOD WITH EXISTING PAVED PARKING BAY

INFILL ELECTRICAL PIT LIDS WITH ASPHALT

RELOCATE EXISTING BENCH SEAT ON NEW PAVED PAD. PAVE WITH RETAINED PAVERS

NEW SOUTH HEAD ROAD

O'SULLIVAN ROAD

LEGEND

- POROUS OPEN-GRADED ASPHALT PAVEMENT. ENSURE MIN 1% CROSSFALL ACROSS PAVEMENT
- RESHEET PEDESTRIAN PATH WITH 50mm AC5 OVER EXISTING CONCRETE BASE
- COBBLESTONE SEPARATION STRIP 90x90x30 IN NATURAL SPLIT GREY
- RE-PAVE PARKING BAY AS REQUIRED
- RE-PAVE BEHIND NEW KERB WITH RETAINED PAVERS
- RETURF TO MATCH EXISTING
- MULCH BENEATH EXISTING TREE AS REQUIRED TO REMOVE TRIP HAZARD OF EDGE OF PAVEMENT
- EXISTING TREE TO BE PROTECTED
- RELOCATED PEDESTRIAN LIGHTING
- NEW STORMWATER PIT OVER EXISTING TANK. RETAIN AND REUSE EXISTING LINTEL
- RELOCATED/NEW SIGN AND SIGN STEM. REFER TO SIGNAGE AND LINEMARKING PLANS FOR DETAILS

EXISTING SERVICES LEGEND

- COMMUNICATIONS (SURVEY)
- ELECTRICITY (SURVEY)
- SEWER (SURVEY)
- WATER (SURVEY)
- GAS (SURVEY)
- STORMWATER (COUNCIL GIS)
- RMS (SURVEY)
- NBN (SURVEY)

NOTE: TREE PROTECTION ZONE

RETAIN IN ACCORDANCE WITH RECOMMENDED TREE PROTECTION MEASURES (SECTION 10 OF ARBORIST REPORT). INSTALL TREE PROTECTION FENCE IN ACCORDANCE WITH SECTION 10.3. UNDERTAKE ALL EXCAVATIONS IN PAVEMENT SUBGRADE WITHIN TPZ/SRZ IN ACCORDANCE WITH SECTION 10.6.

RETAIN IN ACCORDANCE WITH RECOMMENDED TREE PROTECTION MEASURES (SECTION 10 OF ARBORIST REPORT). INSTALL TREE PROTECTION FENCE IN ACCORDANCE WITH SECTION 10.3. UNDERTAKE ALL EXCAVATIONS IN PAVEMENT SUBGRADE WITHIN TPZ/SRZ IN ACCORDANCE WITH SECTION 10.6. UNDERTAKE ALL REQUIRED PRUNING TO CLEAR CYCLIST ENVELOPE IN ACCORDANCE WITH SECTION 10.10.



ISSUED FOR CONSTRUCTION
19 OCT 2021

No	DATE	REVISION DETAILS	BY
3	19.10.21	ISSUE FOR CONSTRUCTION	NP
2	27.09.21	ISSUE FOR CONSTRUCTION	NP
1	20.04.21	ISSUE FOR CONSTRUCTION	NP
0	29.03.21	ISSUE FOR CONSTRUCTION	NP

SCALE BARS:
0 2 4 6 8 10m
SCALE 1:200
A1 UNREDUCED



CONSULTANT:

COMPLETE

ABN 64 100 037 812
www.completeurban.com.au

10 Regent Street
Chippendale NSW 2008
p 02 9282 9900
f 02 9282 9277

CLIENT:



WOOLAHRA MUNICIPAL COUNCIL
536 New South Head Rd
Double Bay NSW 2028
PO Box 61 Double Bay NSW 1360
DX 3607 Double Bay
Ph: 02 9391 7000
Fax: 02 9391 7044
Email: records@woollahra.nsw.gov.au
Website: www.woollahra.nsw.gov.au

SCALES: 1:200 @ A1
DATUM: -
GRID: -
JOB REF: -
APPROVED: -

PROJECT:
NEW SOUTH HEAD ROAD SHARED PATH
DOUBLE BAY TO ROSE BAY

DRAWING
THE PROMENADE - GENERAL ARRANGEMENT PLAN
SHEET 4 OF 5

DRAWING No	2485 - 02 - 17	REVISION	3
SHEET 04 OF 05 SHEETS			A1
ISSUED FOR:	CONSTRUCTION		

RELOCATE EXISTING BENCH SEAT AWAY FROM CYCLEWAY ON NEW PAVED PAD. PAVE WITH RETAINED PAVERS

200mm STRIP OF COBBLESTONE PAVERS TO EXTENT OF CYCLEWAY

RETAIN IN ACCORDANCE WITH RECOMMENDED TREE PROTECTION MEASURES (SECTION 10 OF ARBORIST REPORT). INSTALL TREE PROTECTION FENCE IN ACCORDANCE WITH SECTION 10.3.

CONSTRUCT STANDARD KERB AND GUTTER. REPAVE WITH PAVERS TO MAKE GOOD WITH EXISTING PAVED PARKING BAY

EXISTING PATH TO BE USED AS A SHARED PATH

INFILL ELECTRICAL PIT LIDS WITH ASPHALT

NEW SOUTH HEAD ROAD

LEGEND

- POROUS OPEN-GRADED ASPHALT PAVEMENT. ENSURE MIN 1% CROSSFALL ACROSS PAVEMENT
- RESHEET PEDESTRIAN PATH WITH 50mm AC5 OVER EXISTING CONCRETE BASE
- COBBLESTONE SEPARATION STRIP 90x90x30 IN NATURAL SPLIT GREY
- RE-PAVE PARKING BAY AS REQUIRED
- RE-PAVE BEHIND NEW KERB WITH RETAINED PAVERS
- RETURN TO MATCH EXISTING
- MULCH BENEATH EXISTING TREE AS REQUIRED TO REMOVE TRIP HAZARD OF EDGE OF PAVEMENT
- EXISTING TREE TO BE PROTECTED
- RELOCATED PEDESTRIAN LIGHTING
- NEW STORMWATER PIT OVER EXISTING TANK. RETAIN AND REUSE EXISTING LINTEL
- RELOCATED/NEW SIGN AND SIGN STEM. REFER TO SIGNAGE AND LINEMARKING PLANS FOR DETAILS

RETAIN IN ACCORDANCE WITH RECOMMENDED TREE PROTECTION MEASURES (SECTION 10 OF ARBORIST REPORT). INSTALL TREE PROTECTION FENCE IN ACCORDANCE WITH SECTION 10.3. UNDERTAKE ALL EXCAVATIONS IN PAVEMENT SUBGRADE WITHIN TPZ/SRZ IN ACCORDANCE WITH SECTION 10.6. UNDERTAKE ALL REQUIRED PRUNING TO CLEAR CYCLIST ENVELOPE IN ACCORDANCE WITH SECTION 10.10.

EXISTING SERVICES LEGEND

- COMMUNICATIONS (SURVEY)
- ELECTRICITY (SURVEY)
- SEWER (SURVEY)
- WATER (SURVEY)
- GAS (SURVEY)
- STORMWATER (COUNCIL GIS)
- RMS (SURVEY)
- NBN (SURVEY)

NOTE: TREE PROTECTION ZONE

ROYAL SYDNEY GOLF CLUB



ISSUED FOR CONSTRUCTION
19 OCT 2021

No	DATE	REVISION DETAILS	BY
3	19.10.21	ISSUE FOR CONSTRUCTION	NP
2	27.09.21	ISSUE FOR CONSTRUCTION	NP
1	20.04.21	ISSUE FOR CONSTRUCTION	NP
0	29.03.21	ISSUE FOR CONSTRUCTION	NP

SCALE BARS:
0 2 4 6 8 10m
SCALE 1:200
A1 UNREDUCED



CONSULTANT:
COMPLETE
10 Regent Street
Chippendale NSW 2008
p 02 9282 9900
f 02 9282 9277
ABN 64 100 037 812
www.completeurban.com.au

CLIENT:


WOOLLAHRA MUNICIPAL COUNCIL
536 New South Head Rd
Double Bay NSW 2028
PO Box 61 Double Bay NSW 1360
DX 3607 Double Bay
Ph: 02 9391 7000
Fax: 02 9391 7044
Email: records@woollahra.nsw.gov.au
Website: www.woollahra.nsw.gov.au

SCALES: 1:200 @ A1
DATUM: -
GRID: -
JOB REF: -
APPROVED: -

PROJECT:
NEW SOUTH HEAD ROAD SHARED PATH
DOUBLE BAY TO ROSE BAY

DRAWING:
THE PROMENADE - GENERAL ARRANGEMENT PLAN
SHEET 5 OF 5

DRAWING No
2485 - 02 - 18
SHEET 05 OF 05 SHEETS
ISSUED FOR:
CONSTRUCTION
REVISION
3
A1

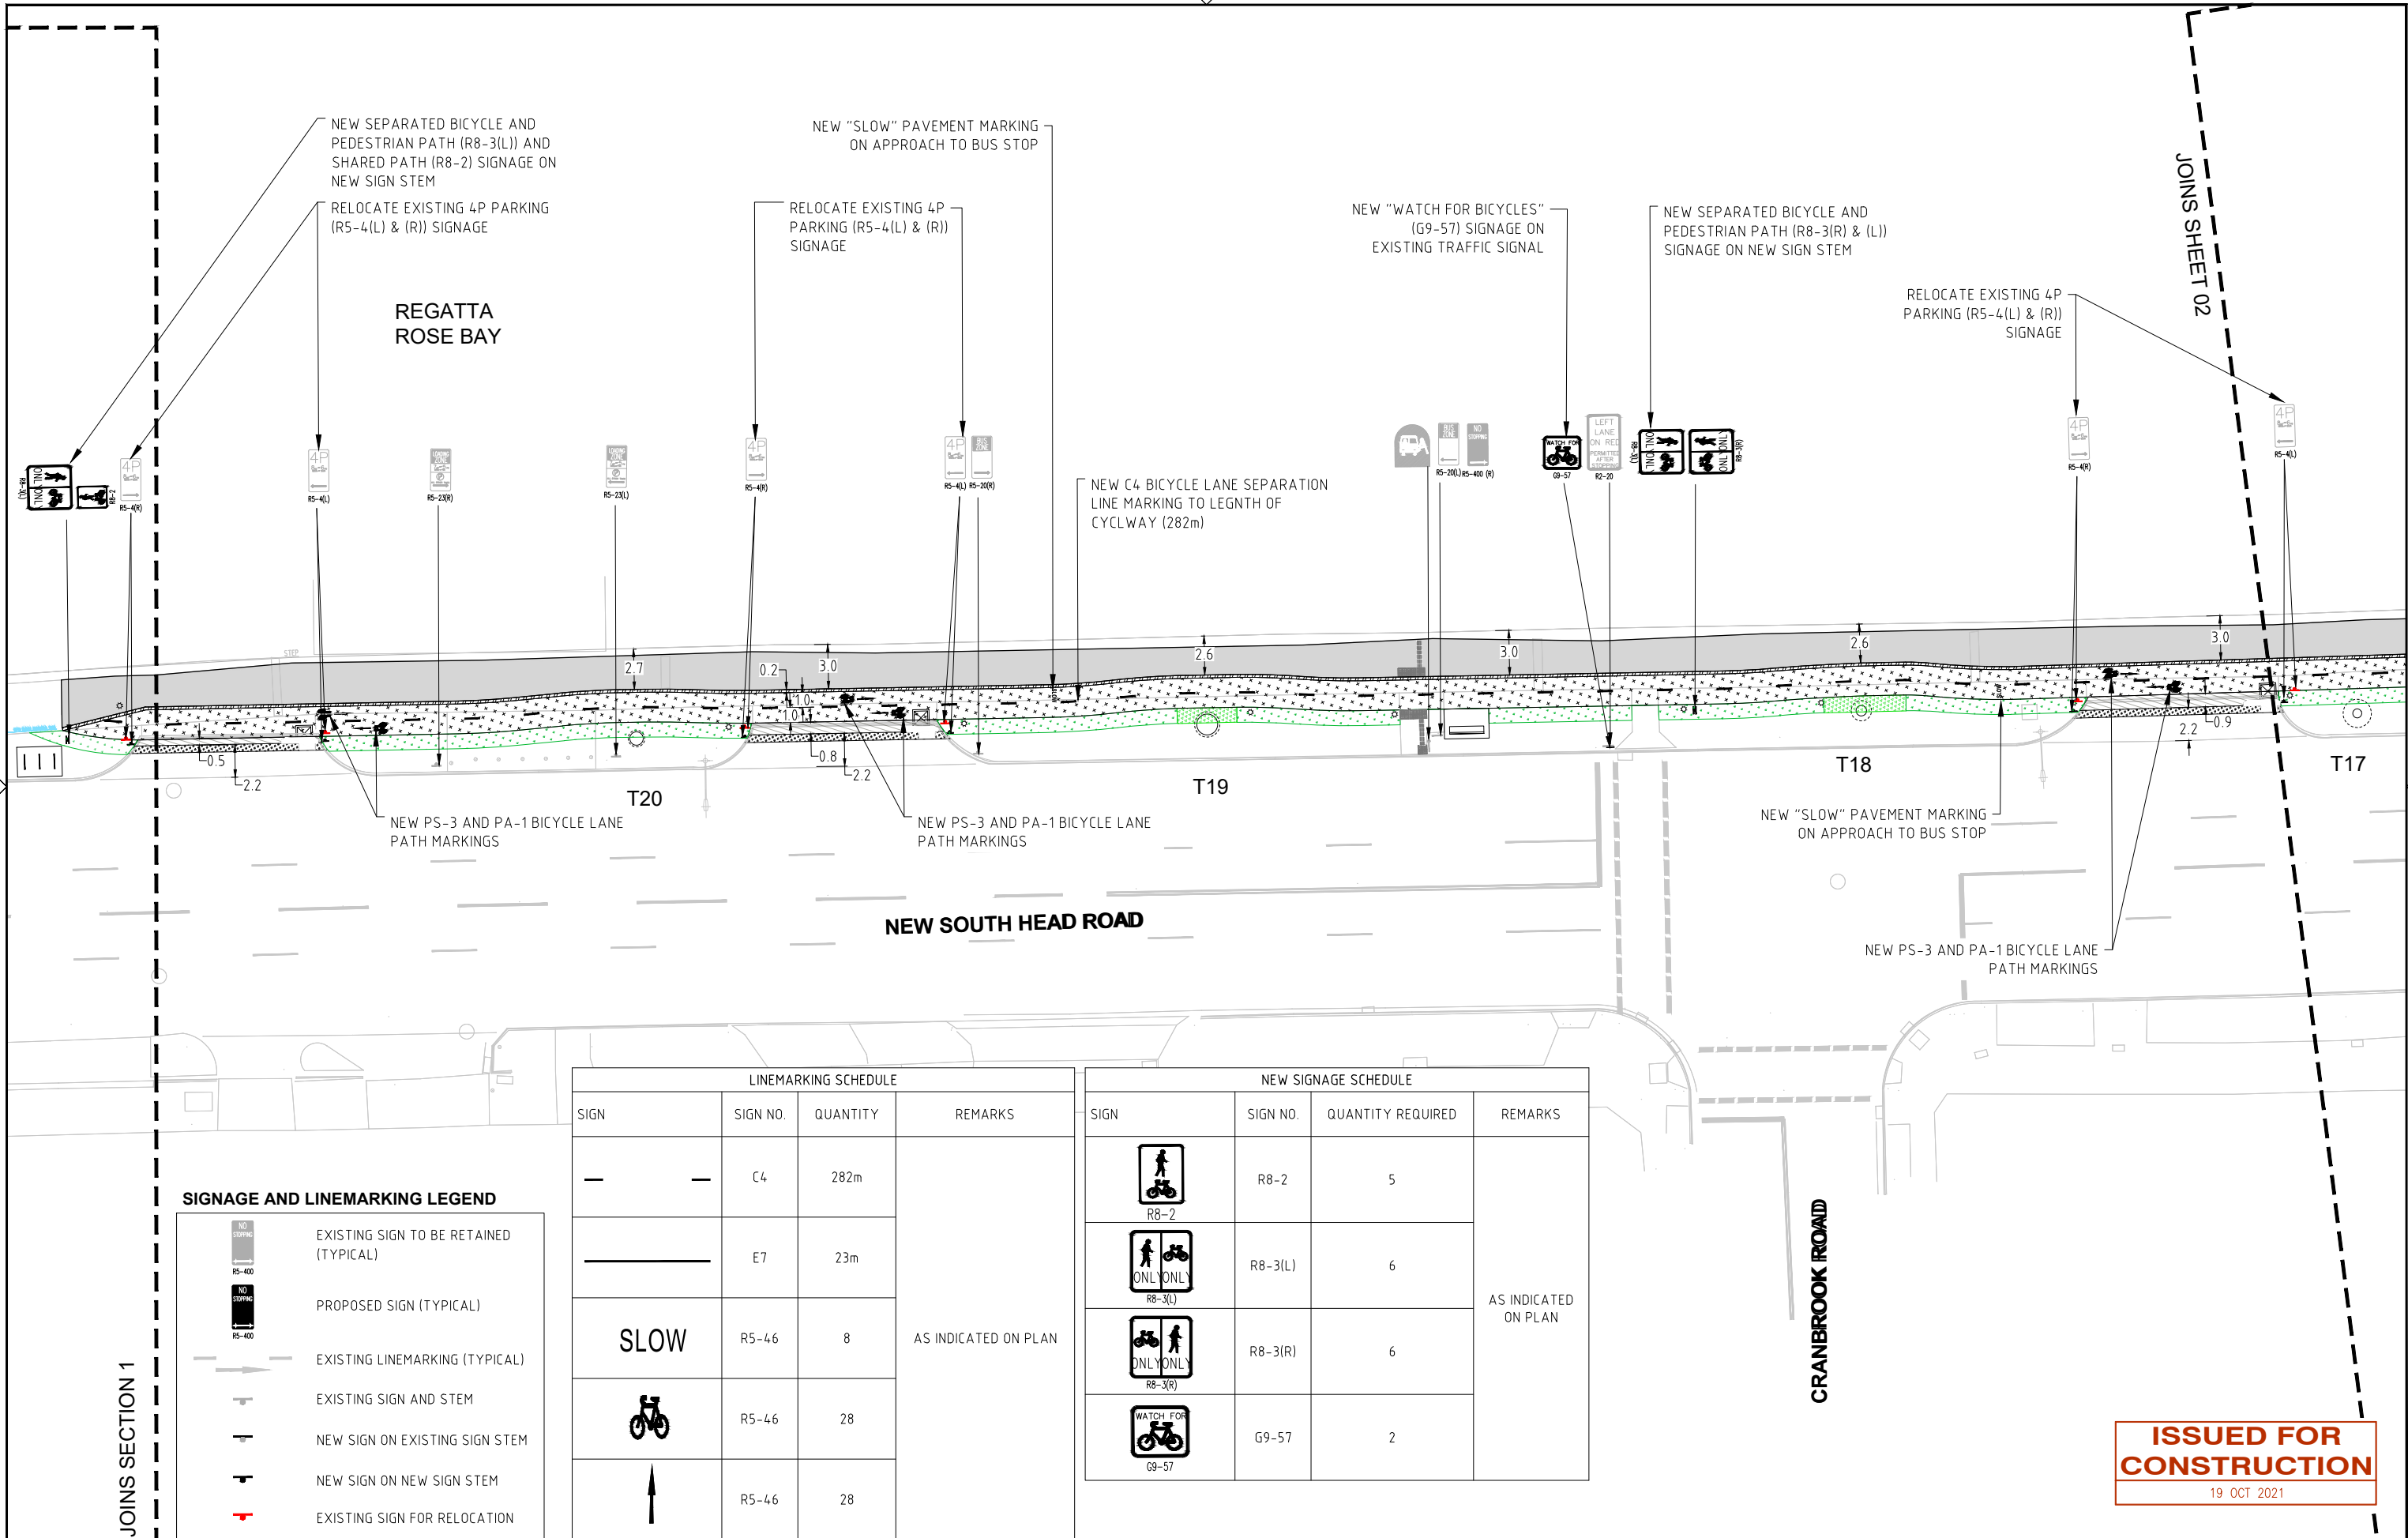

ISSUED FOR CONSTRUCTION
19 OCT 2021

No	DATE	REVISION DETAILS	BY
3	19.10.21	ISSUE FOR CONSTRUCTION	NP
2	27.09.21	ISSUE FOR CONSTRUCTION	NP
1	20.04.21	ISSUE FOR CONSTRUCTION	NP
0	29.03.21	ISSUE FOR CONSTRUCTION	NP

SCALE BARS:

0 2 4 6 8 10m

SCALE 1:200
A1 UNREDUCED

CONSULTANT:

COMPLETE

10 Regent Street
Chippendale NSW 2008
p 02 9282 9900
f 02 9282 9277

ABN 64 100 037 812
www.completeurban.com.au


CLIENT:

WOOLLAHRA MUNICIPAL COUNCIL
536 New South Head Rd
Double Bay NSW 2028
PO Box 61 Double Bay NSW 1360
DX 3607 Double Bay
Ph: 02 9391 7000
Fax: 02 9391 7044
Email: records@woollahra.nsw.gov.au
Website: www.woollahra.nsw.gov.au

SCALES:	1:200 @ A1
DATUM:	-
GRID:	-
JOB REF:	
APPROVED:	

PROJECT:	NEW SOUTH HEAD ROAD SHARED PATH DOUBLE BAY TO ROSE BAY
DRAWING	THE PROMENADE - SIGNAGE AND LINEMARKING PLAN SHEET 1 OF 5

DRAWING No	2485 - 02 - 19	REVISION	3
SHEET	01 OF 05 SHEETS		A1
ISSUED FOR:	CONSTRUCTION		

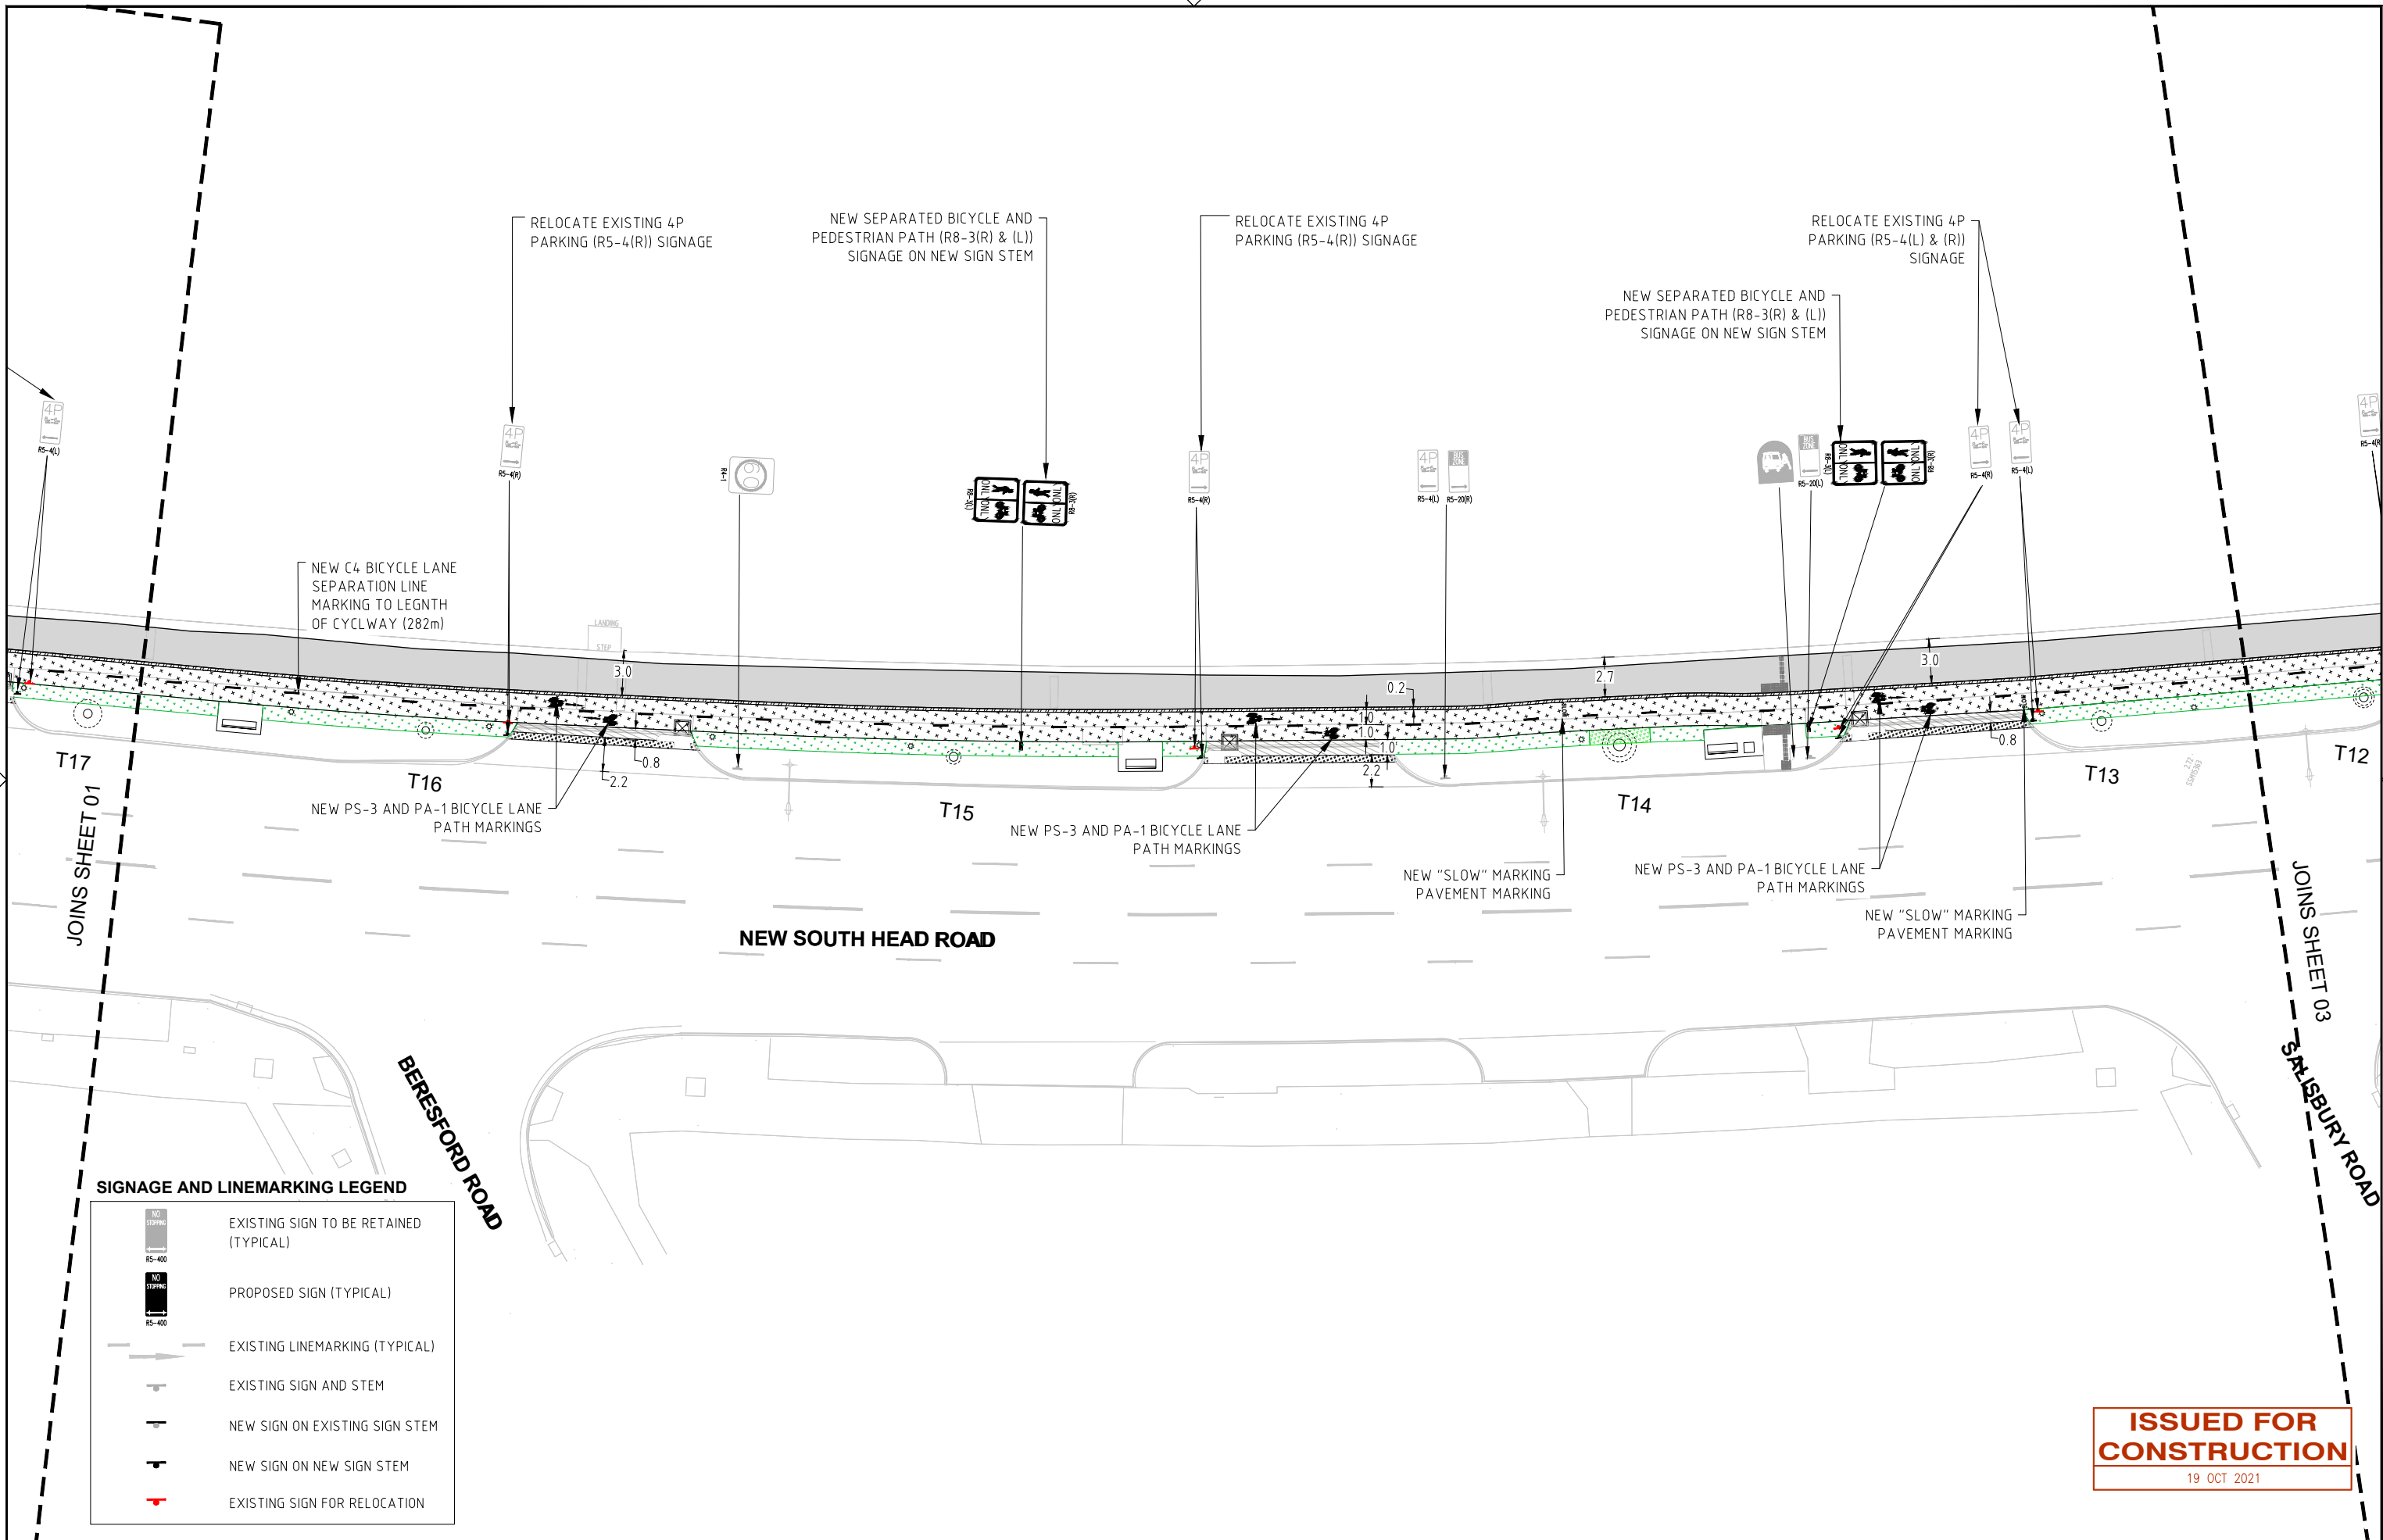

SIGNAGE AND LINEMARKING LEGEND

	EXISTING SIGN TO BE RETAINED (TYPICAL)
	PROPOSED SIGN (TYPICAL)
	EXISTING LINEMARKING (TYPICAL)
	EXISTING SIGN AND STEM
	NEW SIGN ON EXISTING SIGN STEM
	NEW SIGN ON NEW SIGN STEM
	EXISTING SIGN FOR RELOCATION

ISSUED FOR CONSTRUCTION
19 OCT 2021

No	DATE	REVISION DETAILS	BY
3	19.10.21	ISSUE FOR CONSTRUCTION	NP
2	27.09.21	ISSUE FOR CONSTRUCTION	NP
1	20.04.21	ISSUE FOR CONSTRUCTION	NP
0	29.03.21	ISSUE FOR CONSTRUCTION	NP

SCALE BARS:

0 2 4 6 8 10m

SCALE 1:200
A1 UNREDUCED

CONSULTANT:

COMPLETE

10 Regent Street
Chippendale NSW 2008
p 02 9282 9900
f 02 9282 9277

ABN 64 100 037 812
www.completeurban.com.au

CLIENT:


WOOLAHRA MUNICIPAL COUNCIL
536 New South Head Rd
Double Bay NSW 2028
PO Box 61 Double Bay NSW 1360
DX 3607 Double Bay
Ph: 02 9391 7000
Fax: 02 9391 7044
Email: records@woollahra.nsw.gov.au
Website: www.woollahra.nsw.gov.au

SCALES:	1:200 @ A1
DATUM:	-
GRID:	-
JOB REF:	
APPROVED:	

PROJECT:
**NEW SOUTH HEAD ROAD SHARED PATH
DOUBLE BAY TO ROSE BAY**

DRAWING
**THE PROMENADE - SIGNAGE AND LINEMARKING PLAN
SHEET 2 OF 5**

DRAWING No	2485 - 02 - 20	REVISION	3
SHEET	02 OF 05 SHEETS		A1
ISSUED FOR:	CONSTRUCTION		

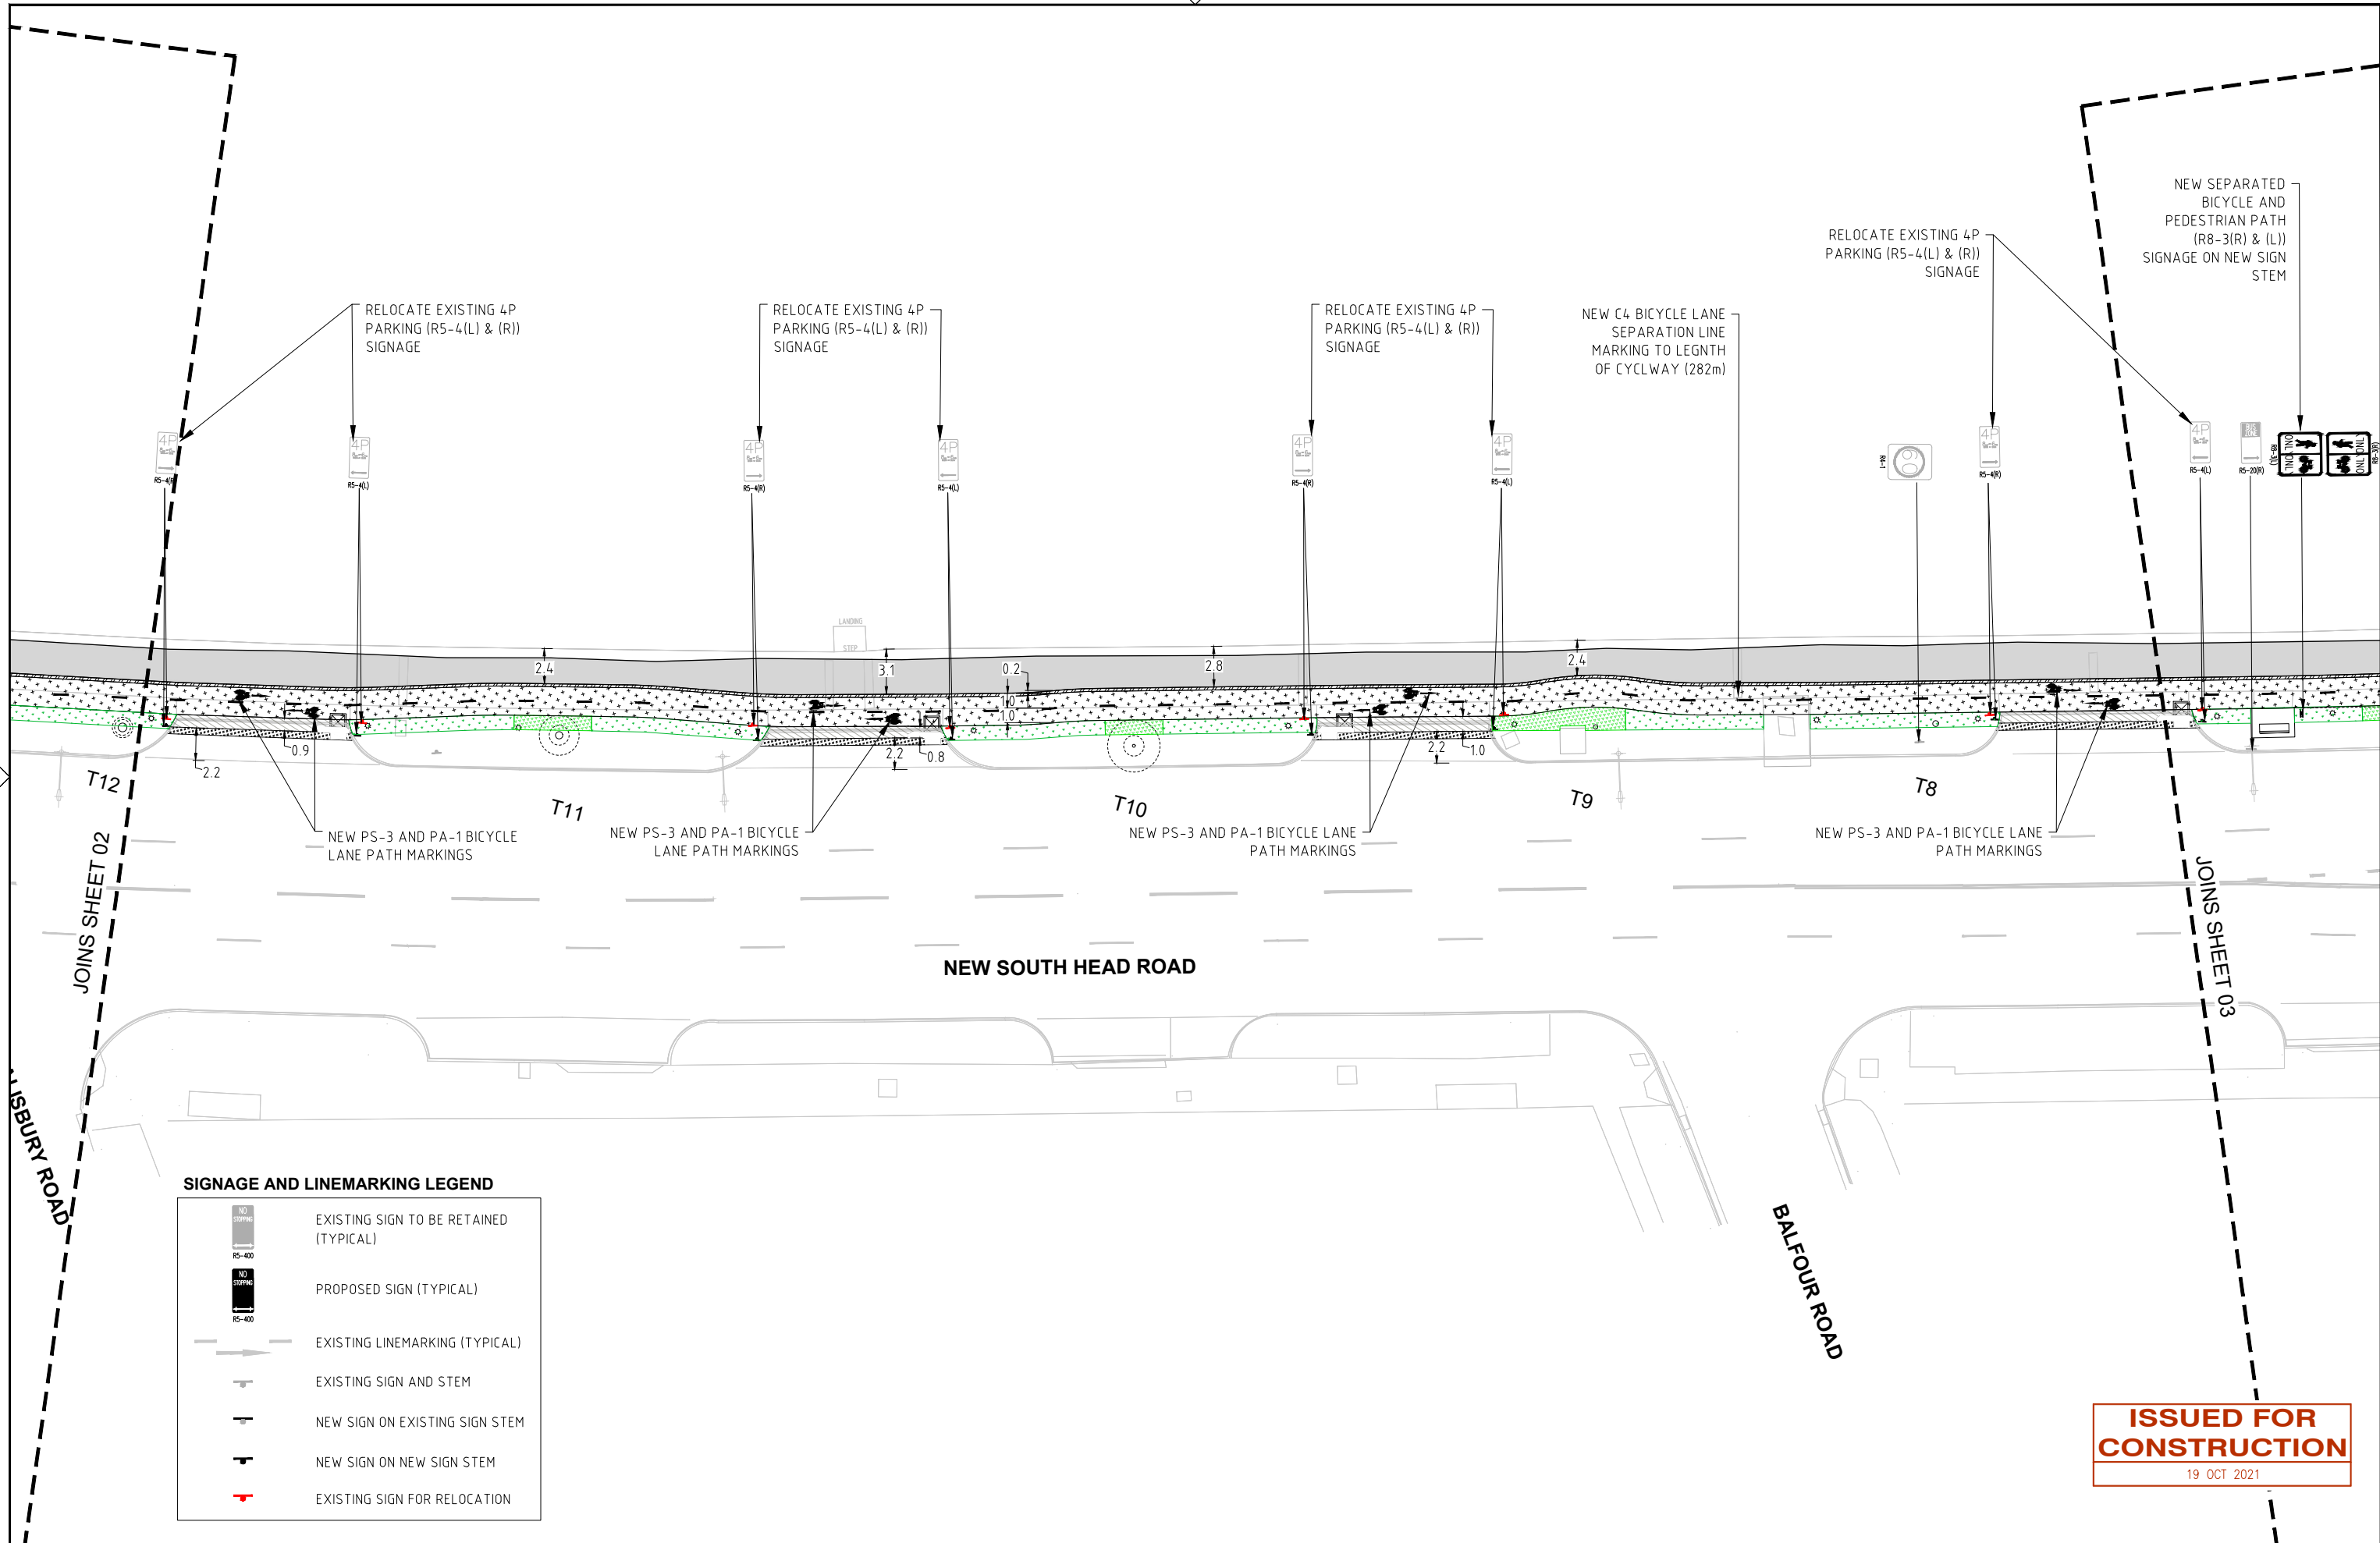

ISSUED FOR CONSTRUCTION
19 OCT 2021

SIGNAGE AND LINEMARKING LEGEND

	EXISTING SIGN TO BE RETAINED (TYPICAL)
	PROPOSED SIGN (TYPICAL)
	EXISTING LINEMARKING (TYPICAL)
	EXISTING SIGN AND STEM
	NEW SIGN ON EXISTING SIGN STEM
	NEW SIGN ON NEW SIGN STEM
	EXISTING SIGN FOR RELOCATION

No	DATE	REVISION DETAILS	BY
3	19.10.21	ISSUE FOR CONSTRUCTION	NP
2	27.09.21	ISSUE FOR CONSTRUCTION	NP
1	20.04.21	ISSUE FOR CONSTRUCTION	NP
0	29.03.21	ISSUE FOR CONSTRUCTION	NP

SCALE BARS:
0 2 4 6 8 10m
SCALE 1:200
A1 UNREDUCED



CONSULTANT:

COMPLETE

ABN 64 100 037 812
www.completeurban.com.au

10 Regent Street
Chippendale NSW 2008
p 02 9282 9900
f 02 9282 9277

CLIENT:



WOOLLAHRA MUNICIPAL COUNCIL
536 New South Head Rd
Double Bay NSW 2028
PO Box 61 Double Bay NSW 1360
DX 3607 Double Bay
Ph: 02 9391 7000
Fax: 02 9391 7044
Email: records@woollahra.nsw.gov.au
Website: www.woollahra.nsw.gov.au

SCALES: 1:200 @ A1

DATUM: -

GRID: -

JOB REF: -

APPROVED: -

PROJECT:
NEW SOUTH HEAD ROAD SHARED PATH
DOUBLE BAY TO ROSE BAY

DRAWING
THE PROMENADE - SIGNAGE AND LINEMARKING PLAN
SHEET 3 OF 5

DRAWING No

2485 - 02 - 21

SHEET 03 OF 05 SHEETS


ISSUED FOR:

CONSTRUCTION

REVISION

3

A1

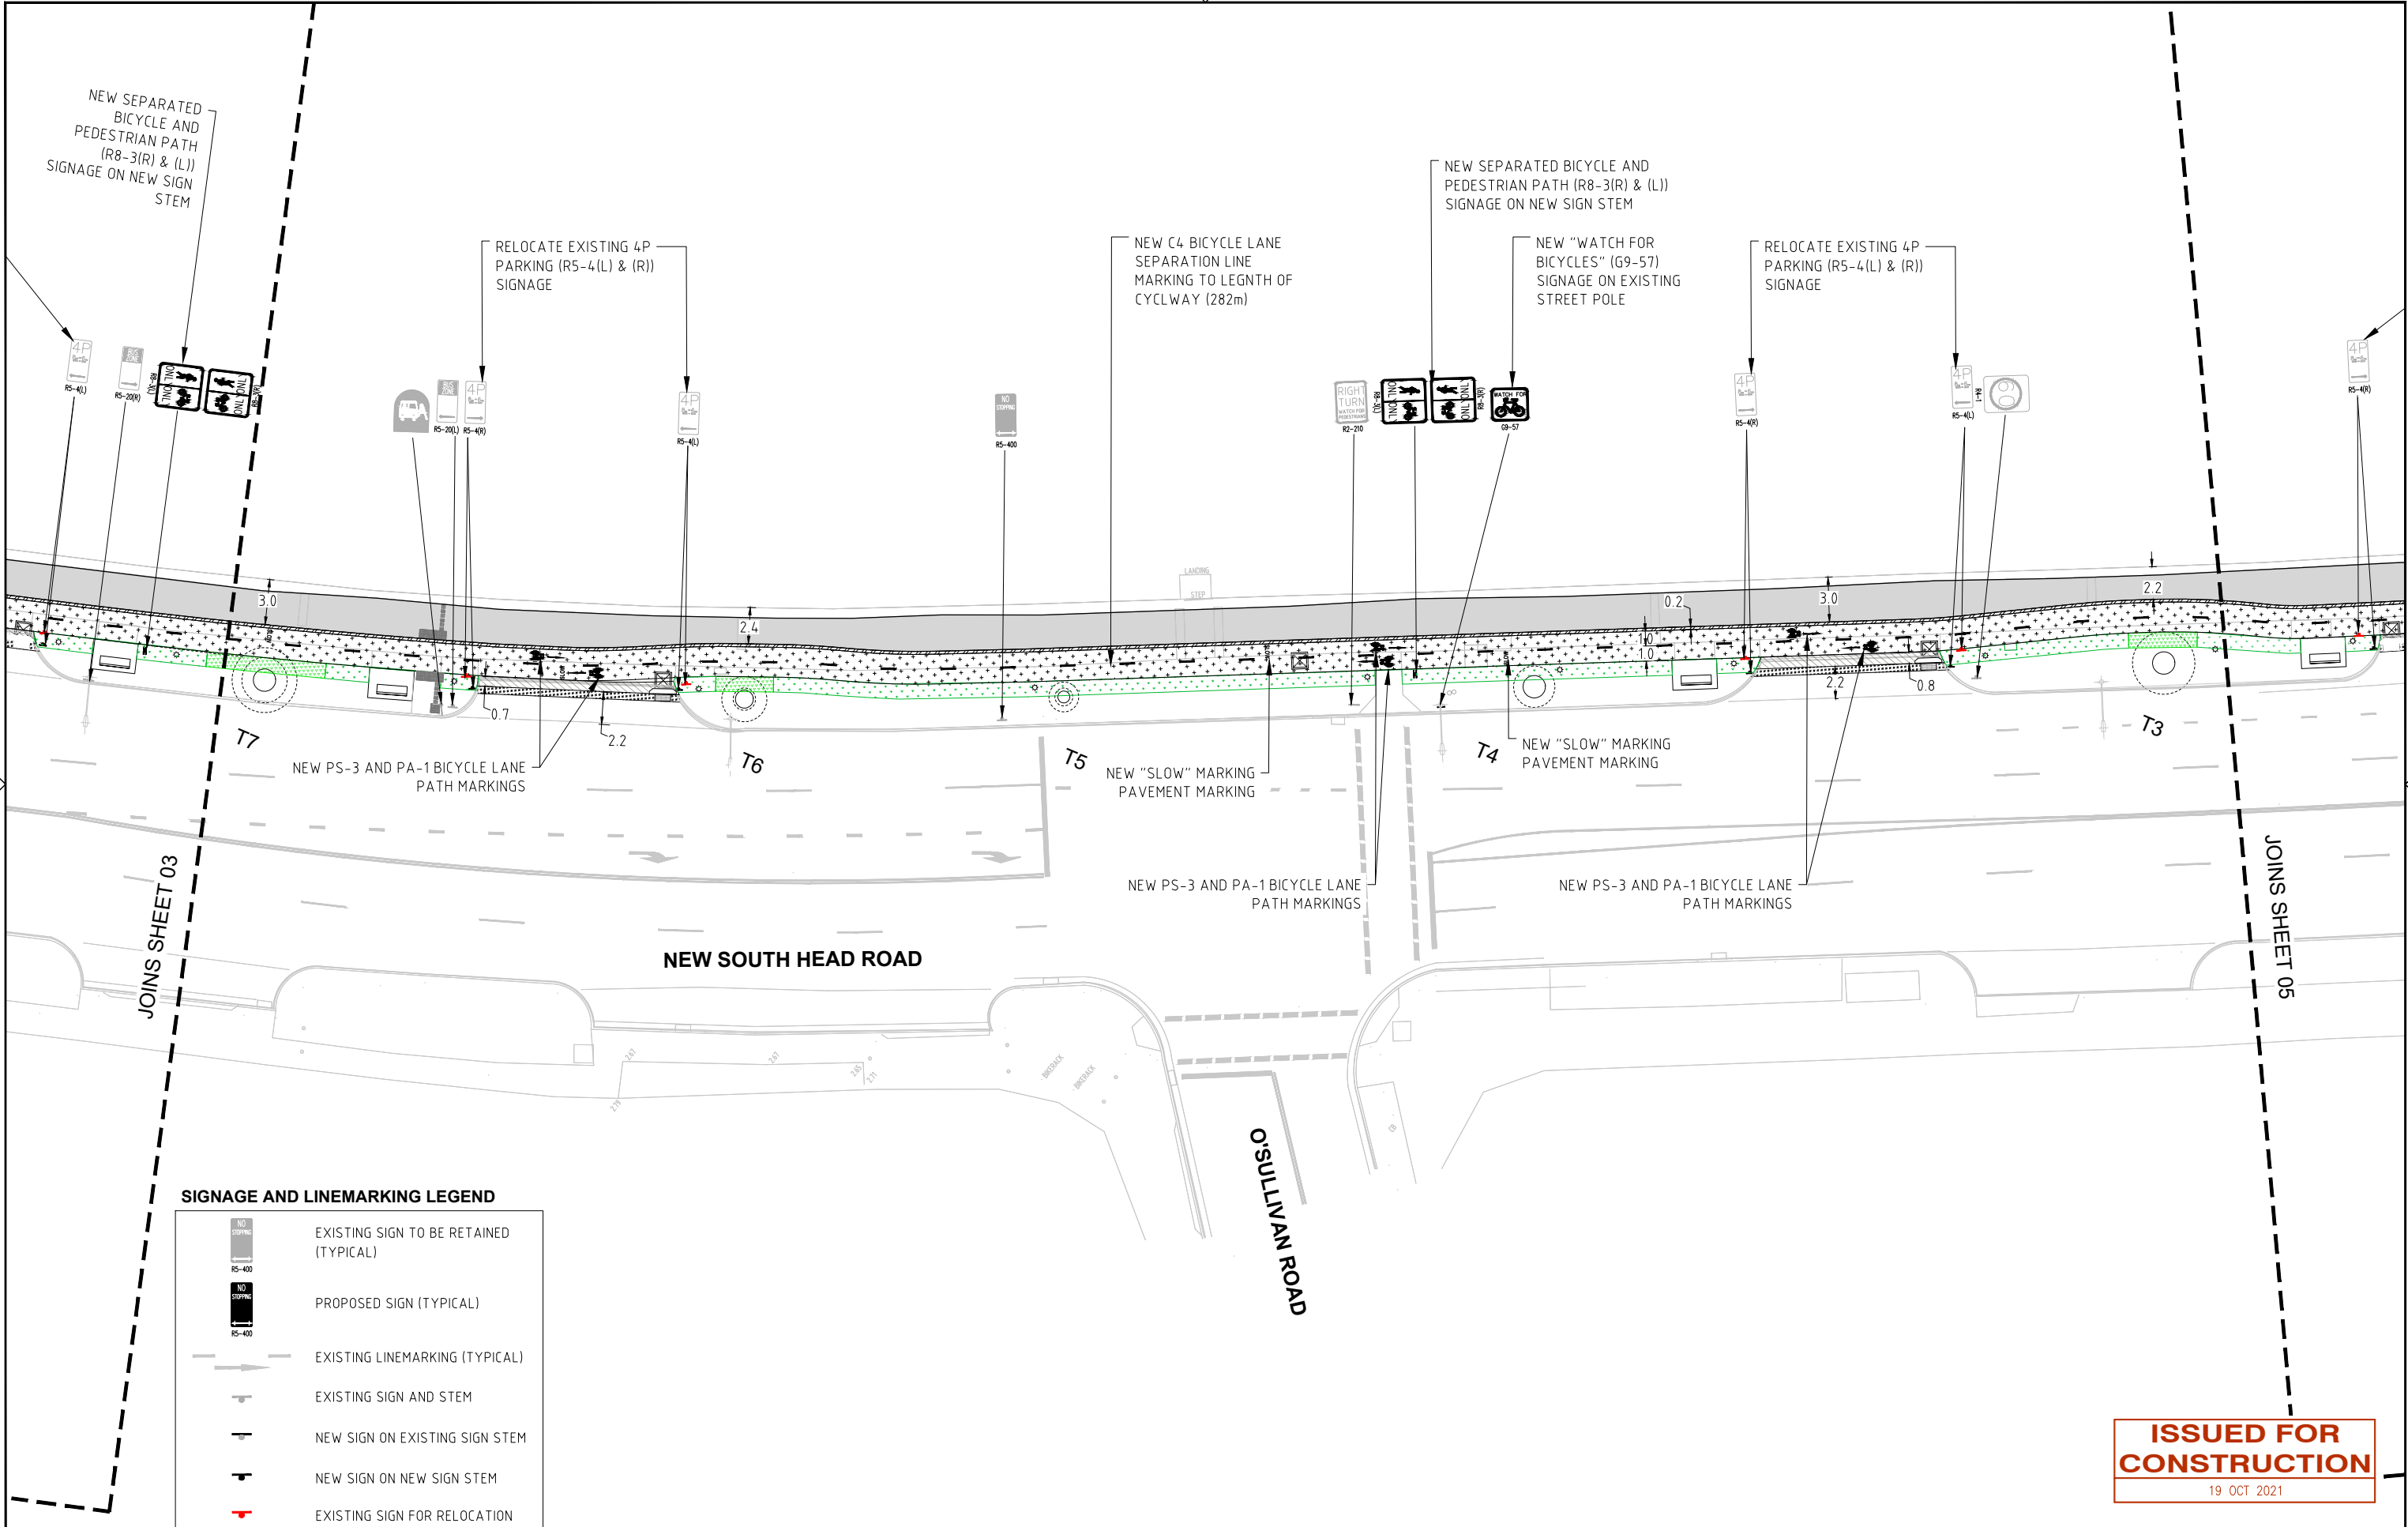

ISSUED FOR CONSTRUCTION
19 OCT 2021

SIGNAGE AND LINEMARKING LEGEND

	EXISTING SIGN TO BE RETAINED (TYPICAL)
	PROPOSED SIGN (TYPICAL)
	EXISTING LINEMARKING (TYPICAL)
	EXISTING SIGN AND STEM
	NEW SIGN ON EXISTING SIGN STEM
	NEW SIGN ON NEW SIGN STEM
	EXISTING SIGN FOR RELOCATION

No	DATE	REVISION DETAILS	BY
3	19.10.21	ISSUE FOR CONSTRUCTION	NP
2	27.09.21	ISSUE FOR CONSTRUCTION	NP
1	20.04.21	ISSUE FOR CONSTRUCTION	NP
0	29.03.21	ISSUE FOR CONSTRUCTION	NP

SCALE BARS:

0 2 4 6 8 10m

SCALE 1:200
A1 UNREDUCED

CONSULTANT:

COMPLETE

10 Regent Street
Chippendale NSW 2008
p 02 9282 9900
f 02 9282 9277

ABN 64 100 037 812
www.completeurban.com.au

CLIENT:


WOOLAHRA MUNICIPAL COUNCIL
536 New South Head Rd
Double Bay NSW 2028
PO Box 61 Double Bay NSW 1360
DX 3607 Double Bay
Ph: 02 9391 7000
Fax: 02 9391 7044
Email: records@woollahra.nsw.gov.au
Website: www.woollahra.nsw.gov.au

SCALES:	1:200 @ A1
DATUM:	-
GRID:	-
JOB REF:	
APPROVED:	

PROJECT:
NEW SOUTH HEAD ROAD SHARED PATH
DOUBLE BAY TO ROSE BAY

DRAWING
THE PROMENADE - SIGNAGE AND LINEMARKING PLAN
SHEET 4 OF 5

DRAWING No	2485 - 02 - 22	REVISION	3
SHEET	04 of 05 SHEETS		A1
ISSUED FOR: CONSTRUCTION			

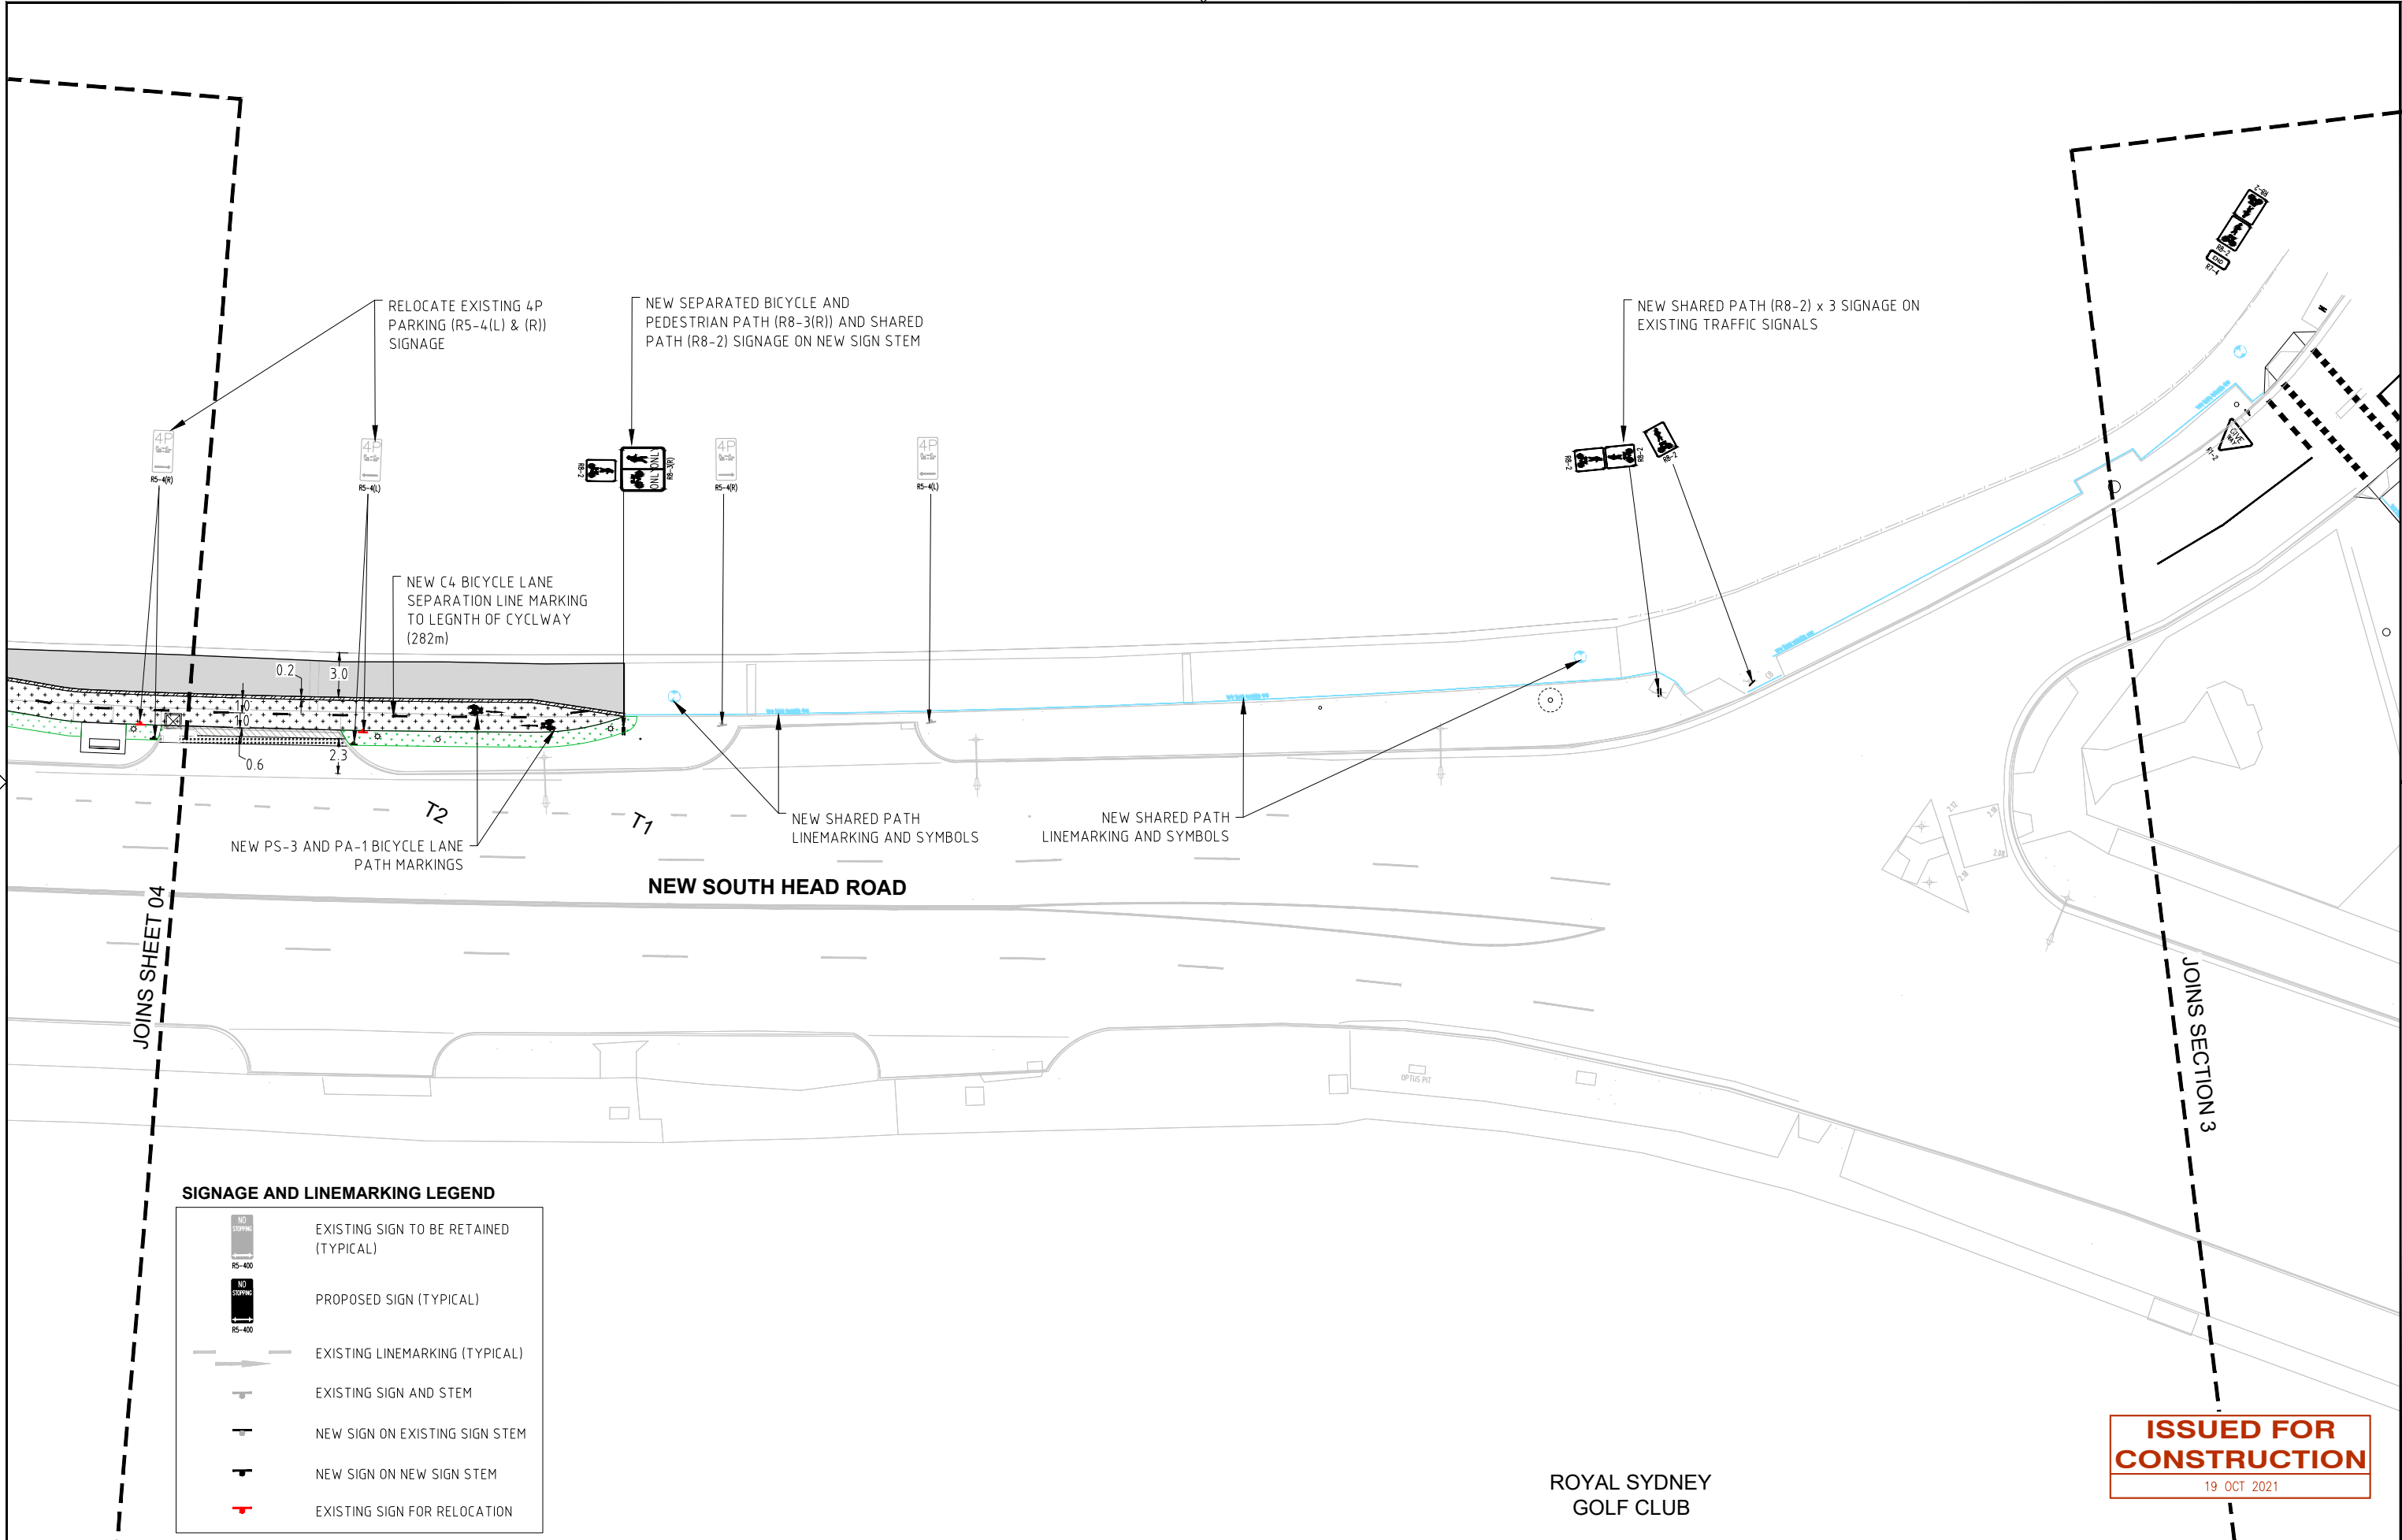

**ISSUED FOR
CONSTRUCTION**
19 OCT 2021

SIGNAGE AND LINEMARKING LEGEND

	EXISTING SIGN TO BE RETAINED (TYPICAL)
	PROPOSED SIGN (TYPICAL)
	EXISTING LINEMARKING (TYPICAL)
	EXISTING SIGN AND STEM
	NEW SIGN ON EXISTING SIGN STEM
	NEW SIGN ON NEW SIGN STEM
	EXISTING SIGN FOR RELOCATION

No	DATE	REVISION DETAILS	BY
3	19.10.21	ISSUE FOR CONSTRUCTION	NP
2	27.09.21	ISSUE FOR CONSTRUCTION	NP
1	20.04.21	ISSUE FOR CONSTRUCTION	NP
0	29.03.21	ISSUE FOR CONSTRUCTION	NP

SCALE BARS:

0 2 4 6 8 10m

SCALE 1:200
A1 UNREDUCED

CONSULTANT:

COMPLETE

10 Regent Street
Chippendale NSW 2008
p 02 9282 9900
f 02 9282 9277

ABN 64 100 037 812
www.completeurban.com.au

CLIENT:

WOOLLAHRA MUNICIPAL COUNCIL
536 New South Head Rd
Double Bay NSW 2028
PO Box 61 Double Bay NSW 1360
DX 3607 Double Bay
Ph: 02 9391 7000
Fax: 02 9391 7044
Email: records@woollahra.nsw.gov.au
Website: www.woollahra.nsw.gov.au

SCALES: 1:200 @ A1

DATUM: -

GRID: -

JOB REF:

APPROVED:


PROJECT:
NEW SOUTH HEAD ROAD SHARED PATH
DOUBLE BAY TO ROSE BAY

DRAWING
THE PROMENADE - SIGNAGE AND LINEMARKING PLAN
SHEET 5 OF 5

DRAWING No 2485 - 02 -23	REVISION 3
SHEET 05 OF 05 SHEETS	A1
ISSUED FOR: CONSTRUCTION	

REGATTA
ROSE BAY

DESIGN LINE FRONT OF CYCLEWAY. SEE
DWG 2485-S0-06 FOR SETOUT TABLE

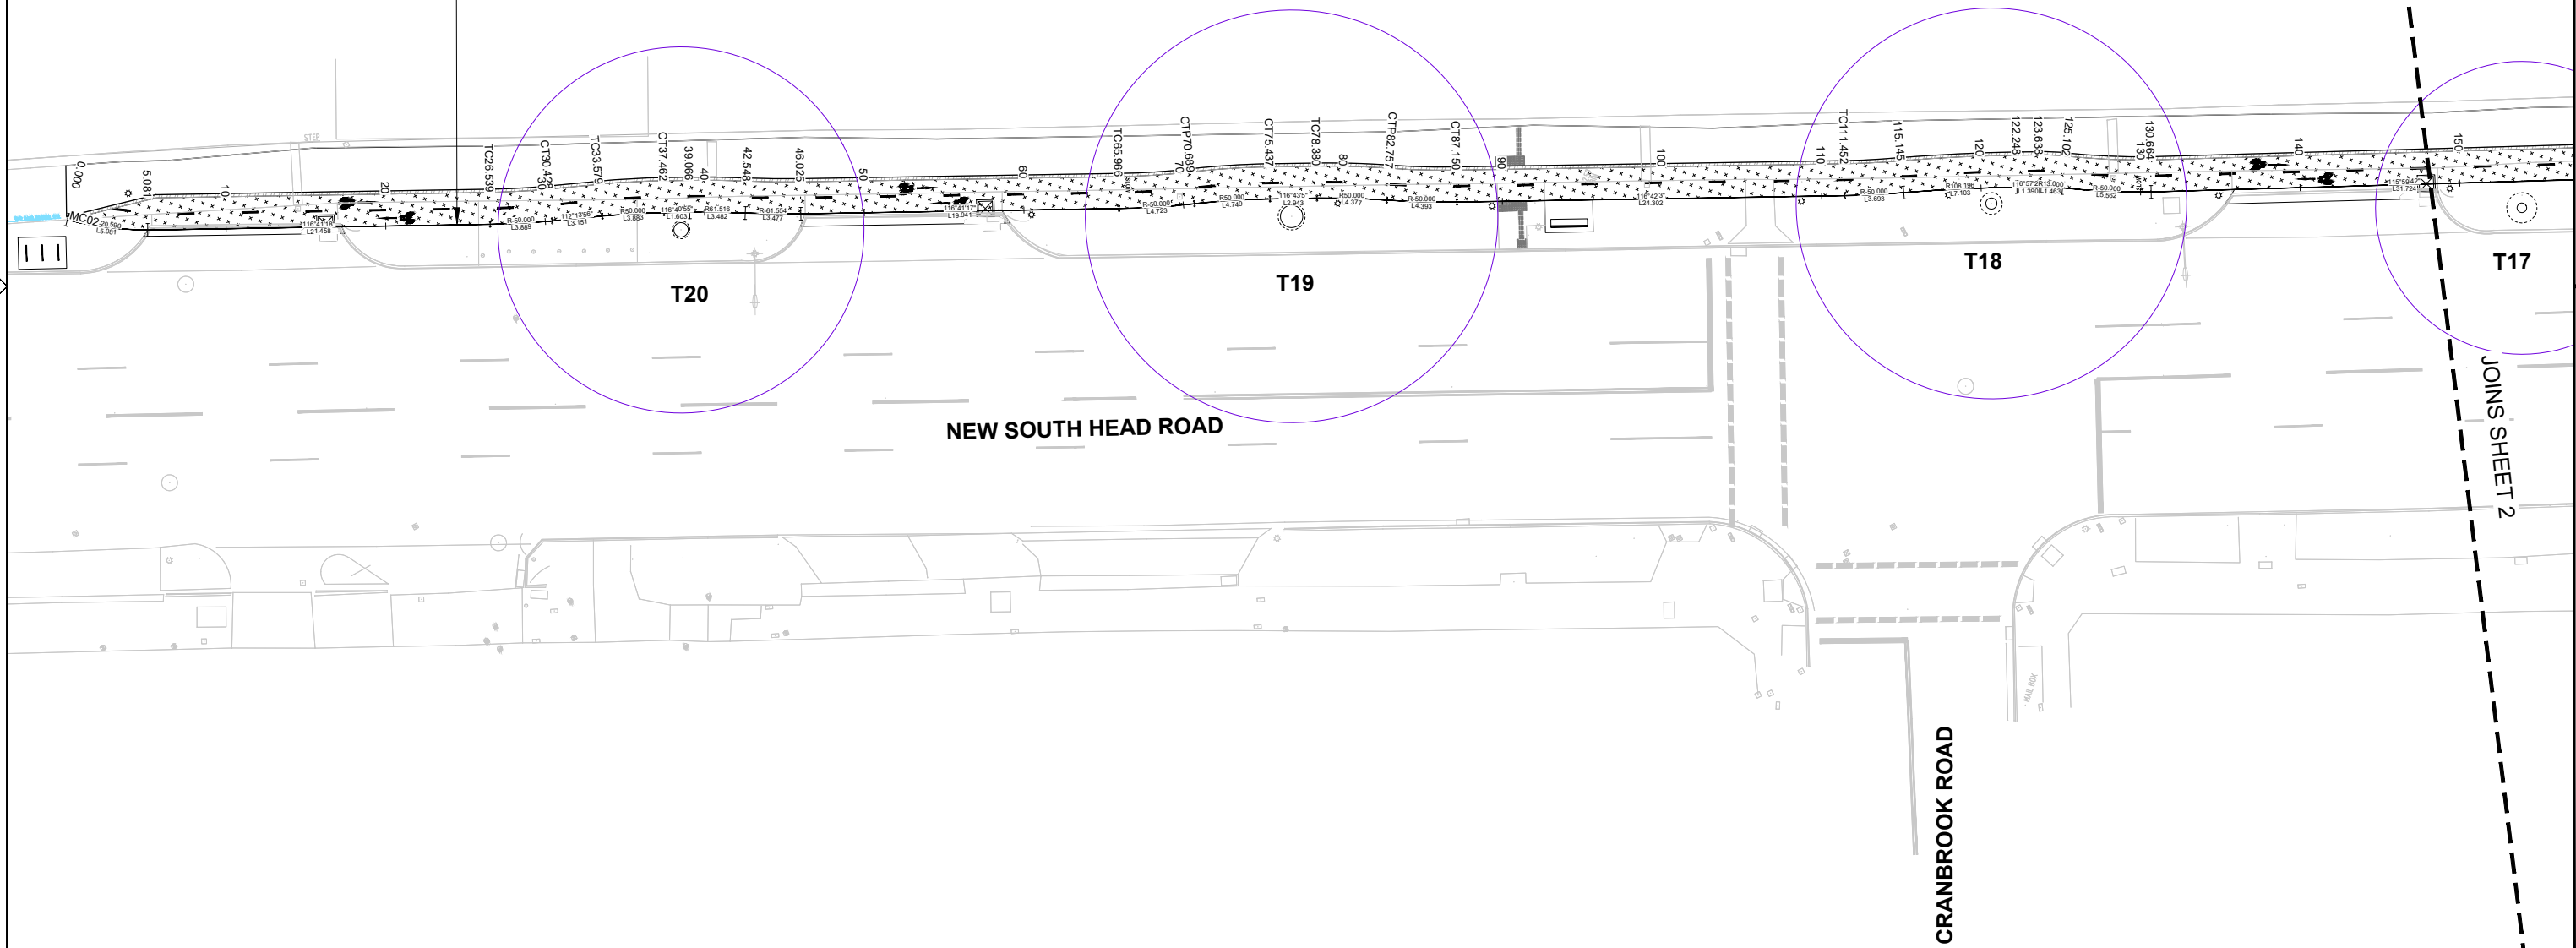

NOTE: TREE PROTECTION
ZONE



**ISSUED FOR
CONSTRUCTION**
19 OCT 2021

No	DATE	REVISION DETAILS	BY
3	19.10.21	ISSUE FOR CONSTRUCTION	NP
2	27.09.21	ISSUE FOR CONSTRUCTION	NP
1	20.04.21	ISSUE FOR CONSTRUCTION	NP
0	29.03.21	ISSUE FOR CONSTRUCTION	NP



CONSULTANT:

COMPLETE

10 Regent Street
Chippendale NSW 2008
p 02 9282 9900
f 02 9282 9277

ABN 64 100 037 812
www.completeurban.com.au

CLIENT:

WOOLLAHRA MUNICIPAL COUNCIL
536 New South Head Rd
Double Bay NSW 2028
PO Box 61 Double Bay NSW 1360
DX 3607 Double Bay
Ph: 02 9391 7000
Fax: 02 9391 7044
Email: records@woollahra.nsw.gov.au
Website: www.woollahra.nsw.gov.au

SCALES: 1:200 @ A1

DATUM: -

GRID: -

JOB REF:

APPROVED:

PROJECT:
NEW SOUTH HEAD ROAD SHARED PATH
DOUBLE BAY TO ROSE BAY

DRAWING
THE PROMENADE - CHAINAGE PLAN
SHEET 1 OF 6


DRAWING No
2485 - 02 - 24

SHEET 01 OF 06 SHEETS

ISSUED FOR:
CONSTRUCTION

REVISION
3

A1

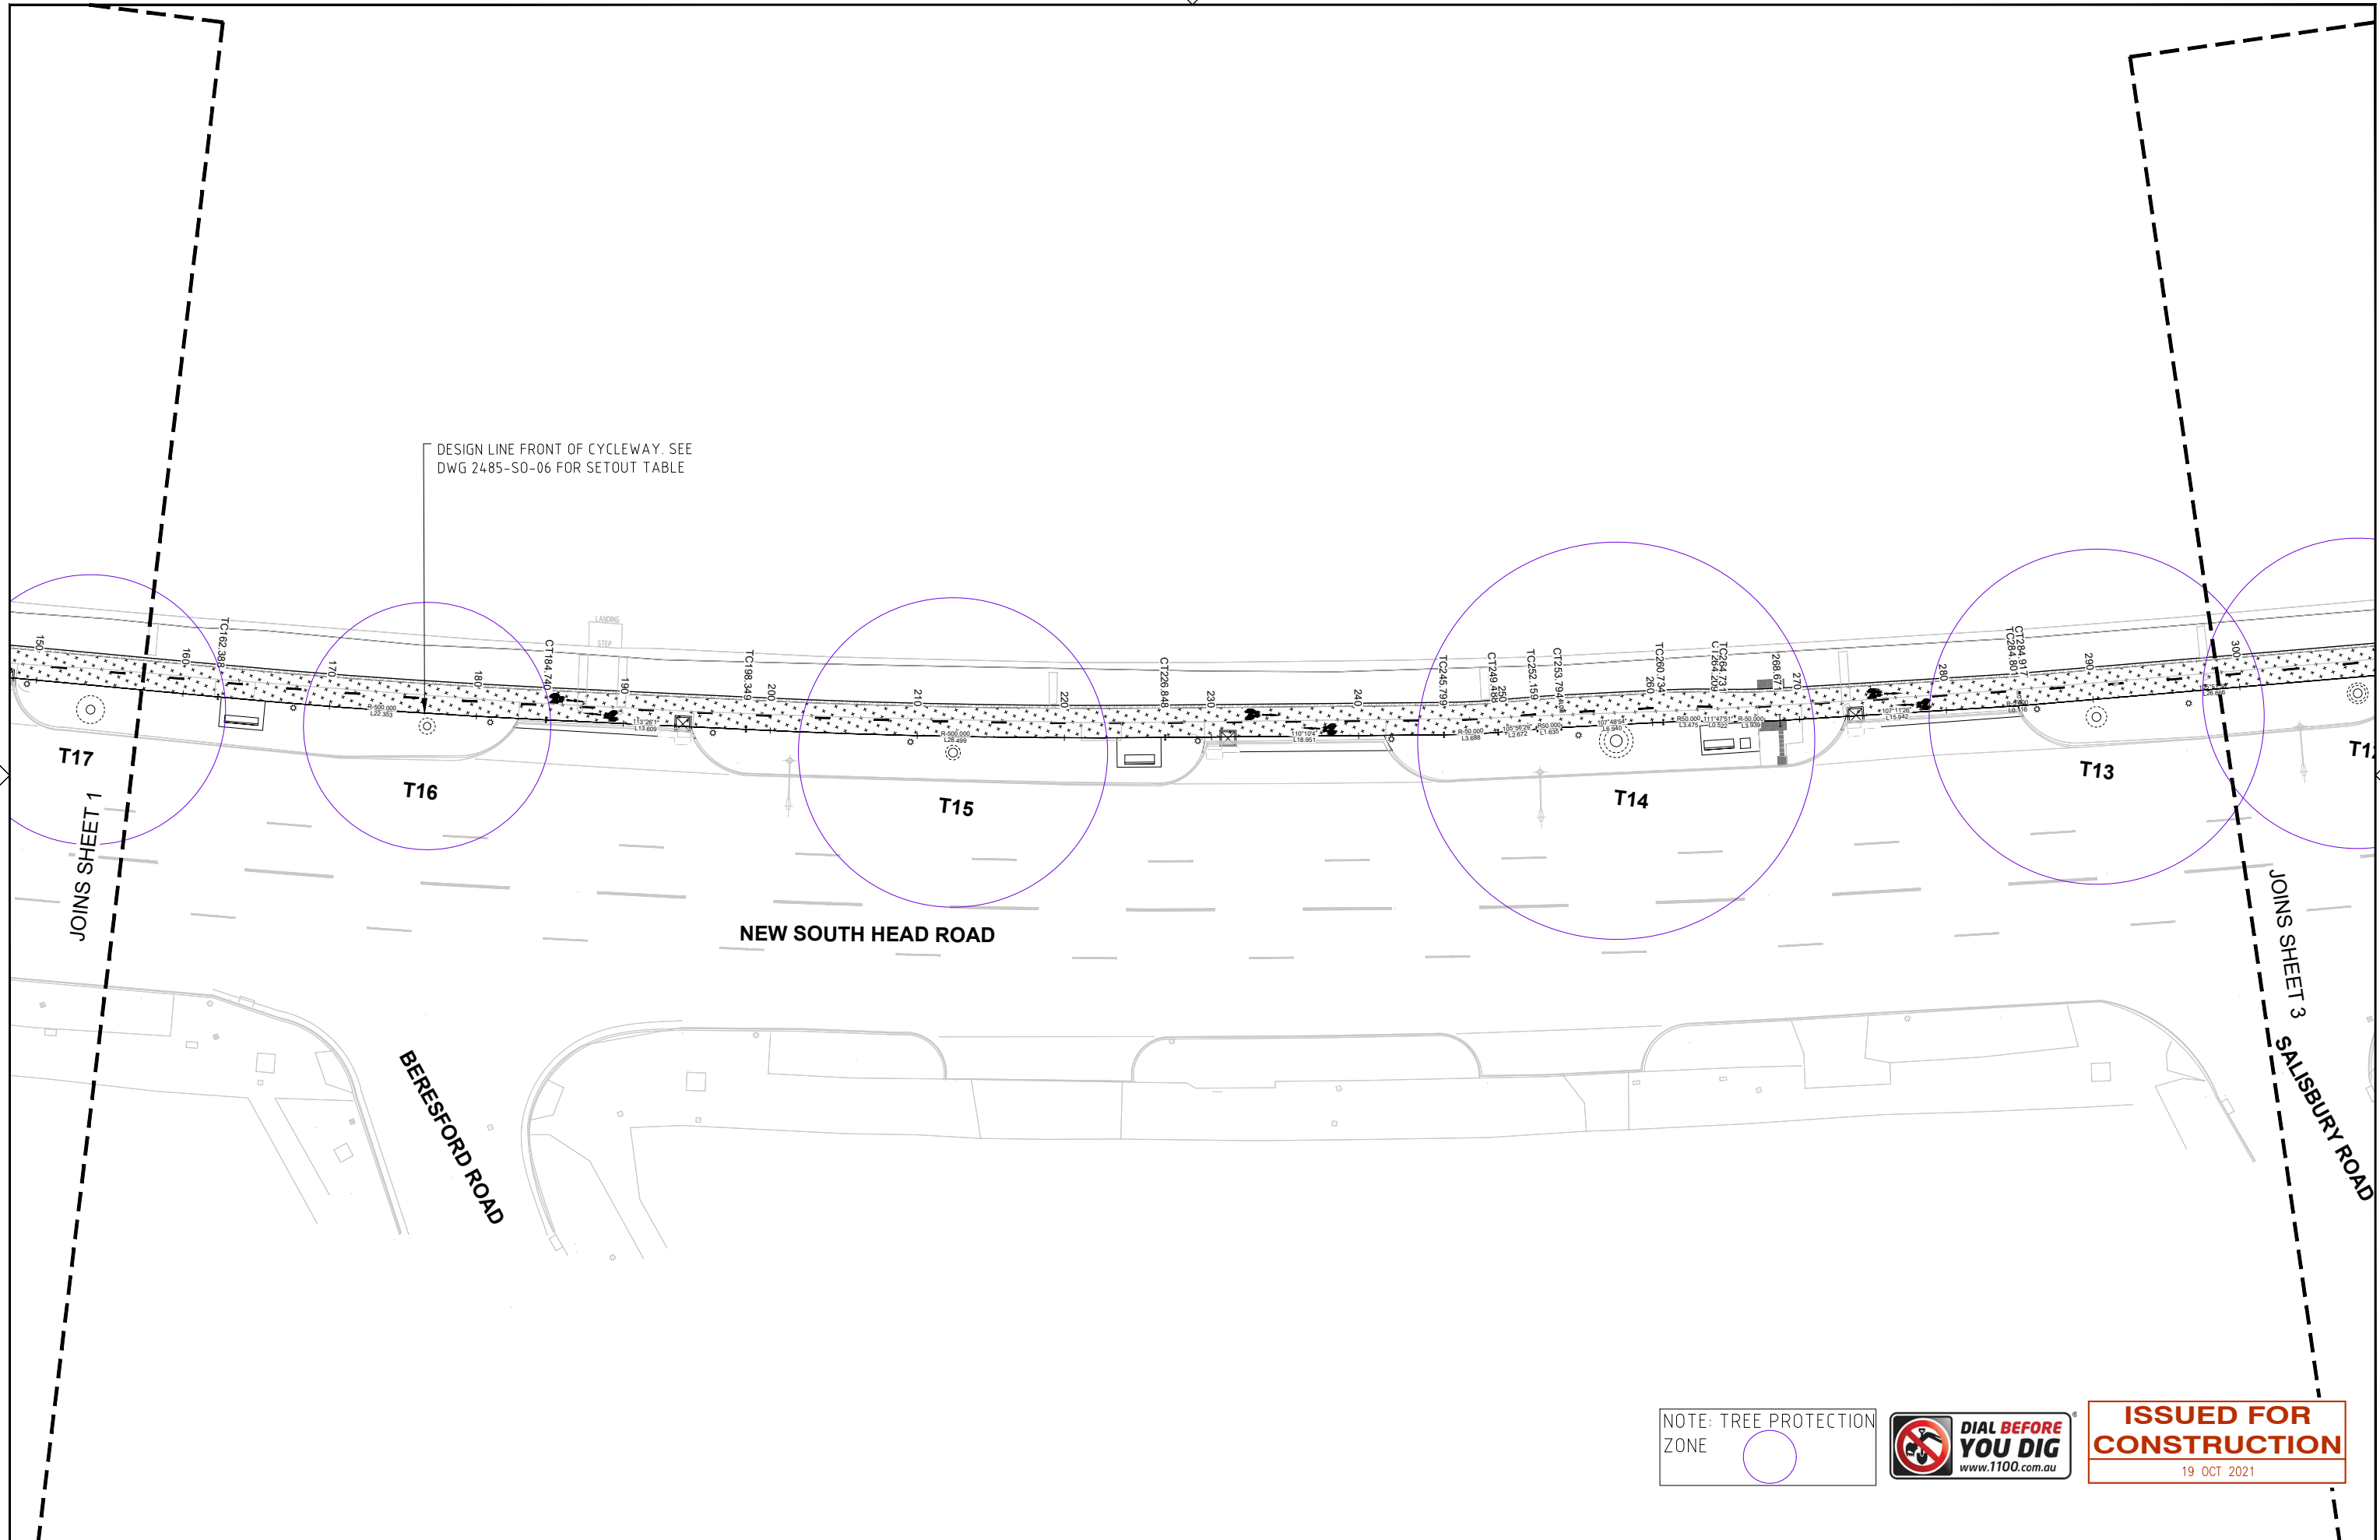

No	DATE	REVISION DETAILS	BY
3	19.10.21	ISSUE FOR CONSTRUCTION	NP
2	27.09.21	ISSUE FOR CONSTRUCTION	NP
1	20.04.21	ISSUE FOR CONSTRUCTION	NP
0	29.03.21	ISSUE FOR CONSTRUCTION	NP

SCALE BARS:

0 2 4 6 8 10m

SCALE 1:200
A1 UNREDUCED



CONSULTANT:

COMPLETE

10 Regent Street
Chippendale NSW 2008
p 02 9282 9900
f 02 9282 9277

ABN 64 100 037 812
www.completeurban.com.au

CLIENT:



WOOLLAHRA MUNICIPAL COUNCIL
536 New South Head Rd
Double Bay NSW 2028
PO Box 61 Double Bay NSW 1360
DX 3607 Double Bay
Ph: 02 9391 7000
Fax: 02 9391 7044
Email: records@woollahra.nsw.gov.au
Website: www.woollahra.nsw.gov.au

SCALES:	1:200 @ A1
DATUM:	-
GRID:	-
JOB REF:	
APPROVED:	

PROJECT:
NEW SOUTH HEAD ROAD SHARED PATH
DOUBLE BAY TO ROSE BAY

DRAWING
THE PROMENADE - CHAINAGE PLAN
SHEET 2 OF 6

DRAWING No 2485 - 02 - 25	REVISION 3
SHEET 02 OF 06 SHEETS	A1
ISSUED FOR: CONSTRUCTION	



No	DATE	REVISION DETAILS	BY
3	19.10.21	ISSUE FOR CONSTRUCTION	NP
2	27.09.21	ISSUE FOR CONSTRUCTION	NP
1	20.04.21	ISSUE FOR CONSTRUCTION	NP
0	29.03.21	ISSUE FOR CONSTRUCTION	NP

SCALE BARS:

0 2 4 6 8 10m

SCALE 1:200
A1 UNREDUCED

CONSULTANT:

COMPLETE

10 Regent Street
Chippendale NSW 2008
p 02 9282 9900
f 02 9282 9277

ABN 64 100 037 812
www.completeurban.com.au

CLIENT:


WOOLLAHRA MUNICIPAL COUNCIL
536 New South Head Rd
Double Bay NSW 2028
PO Box 61 Double Bay NSW 1360
DX 3607 Double Bay
Ph: 02 9391 7000
Fax: 02 9391 7044
Email: records@woollahra.nsw.gov.au
Website: www.woollahra.nsw.gov.au

SCALES:	1:200 @ A1
DATUM:	-
GRID:	-
JOB REF:	
APPROVED:	

PROJECT:
NEW SOUTH HEAD ROAD SHARED PATH
DOUBLE BAY TO ROSE BAY

DRAWING
THE PROMENADE - CHAINAGE PLAN
SHEET 3 OF 6

DRAWING No 2485 - 02 - 26	REVISION 3
SHEET 03 OF 06 SHEETS	A1
ISSUED FOR: CONSTRUCTION	

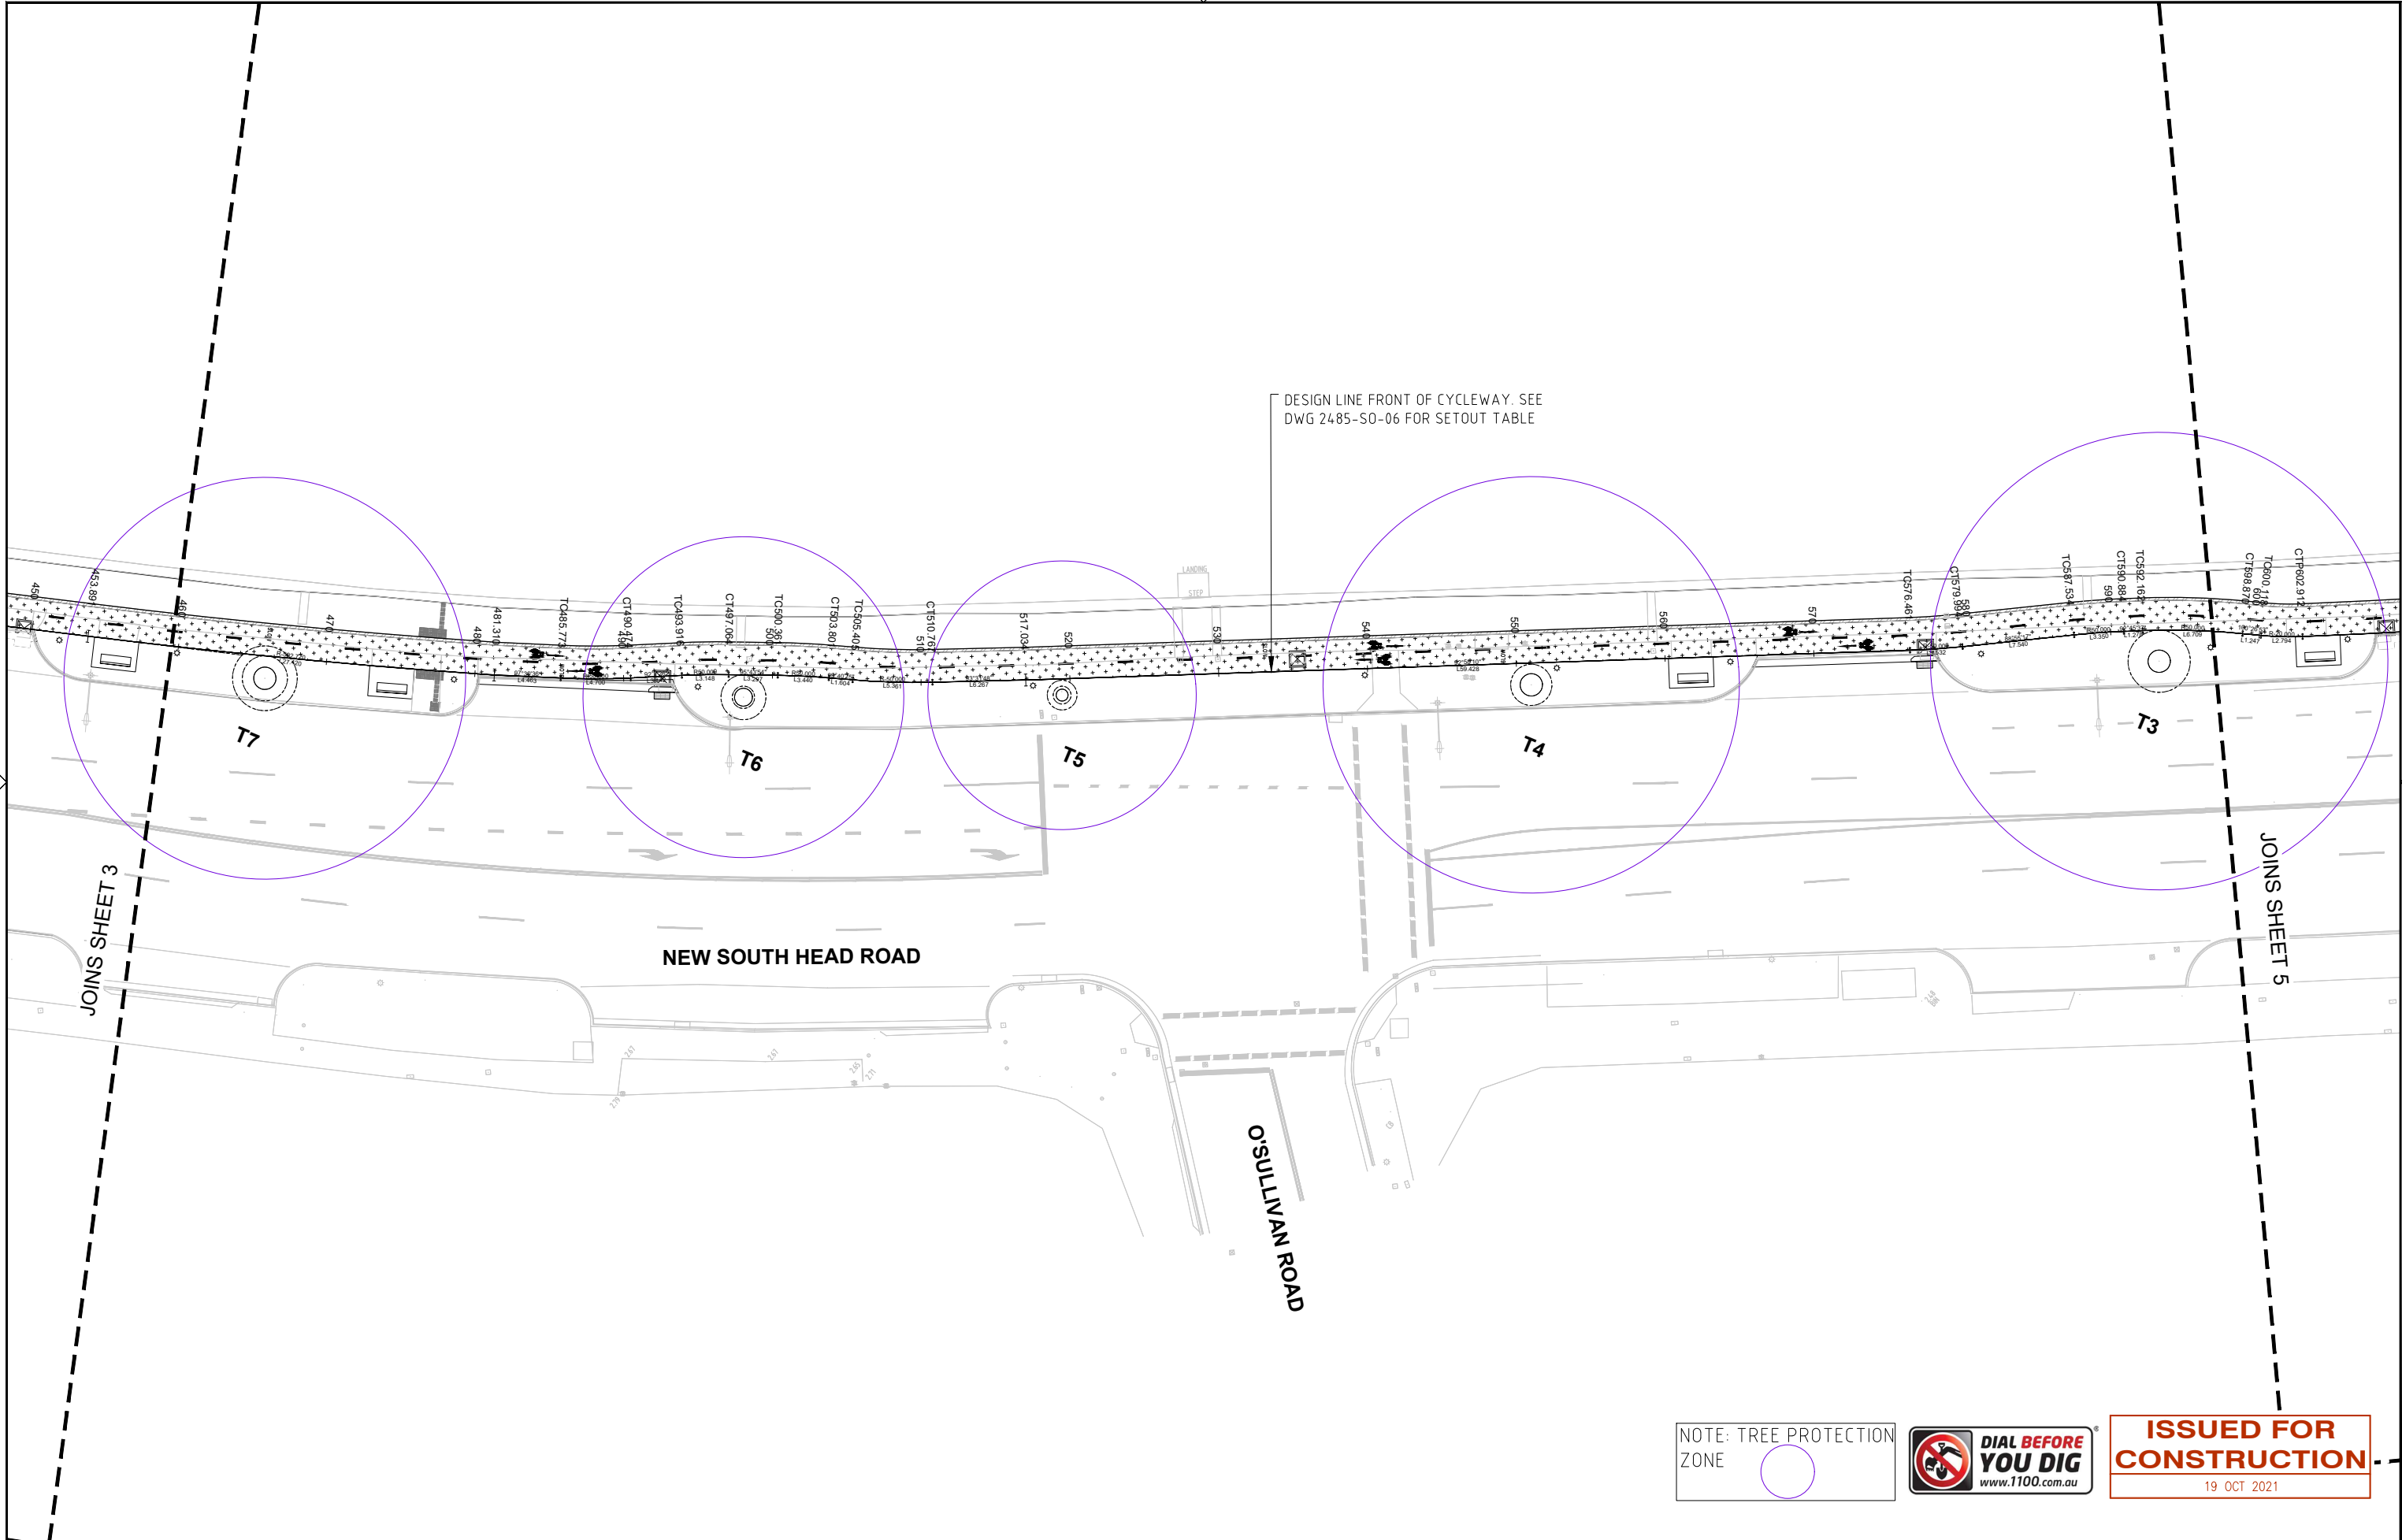

DESIGN LINE FRONT OF CYCLEWAY. SEE
DWG 2485-SO-06 FOR SETOUT TABLE

NEW SOUTH HEAD ROAD

O'SULLIVAN ROAD

NOTE: TREE PROTECTION
ZONE



**ISSUED FOR
CONSTRUCTION**
19 OCT 2021

No	DATE	REVISION DETAILS	BY
3	19.10.21	ISSUE FOR CONSTRUCTION	NP
2	27.09.21	ISSUE FOR CONSTRUCTION	NP
1	20.04.21	ISSUE FOR CONSTRUCTION	NP
0	29.03.21	ISSUE FOR CONSTRUCTION	NP

SCALE BARS:
0 2 4 6 8 10m
SCALE 1:200
A1 UNREDUCED



CONSULTANT:
COMPLETE
10 Regent Street
Chippendale NSW 2008
p 02 9282 9900
f 02 9282 9277
ABN 64 100 037 812
www.completeurban.com.au


CLIENT:

WOOLLAHRA MUNICIPAL COUNCIL
536 New South Head Rd
Double Bay NSW 2028
PO Box 61 Double Bay NSW 1360
DX 3607 Double Bay
Ph: 02 9391 7000
Fax: 02 9391 7044
Email: records@woollahra.nsw.gov.au
Website: www.woollahra.nsw.gov.au

SCALES: 1:200 @ A1
DATUM: -
GRID: -
JOB REF:
APPROVED:

PROJECT:
NEW SOUTH HEAD ROAD SHARED PATH
DOUBLE BAY TO ROSE BAY
DRAWING
THE PROMENADE - CHAINAGE PLAN
SHEET 4 OF 6

DRAWING No
2485 - 02 - 27
SHEET 04 OF 06 SHEETS
ISSUED FOR:
CONSTRUCTION
REVISION
3
A1

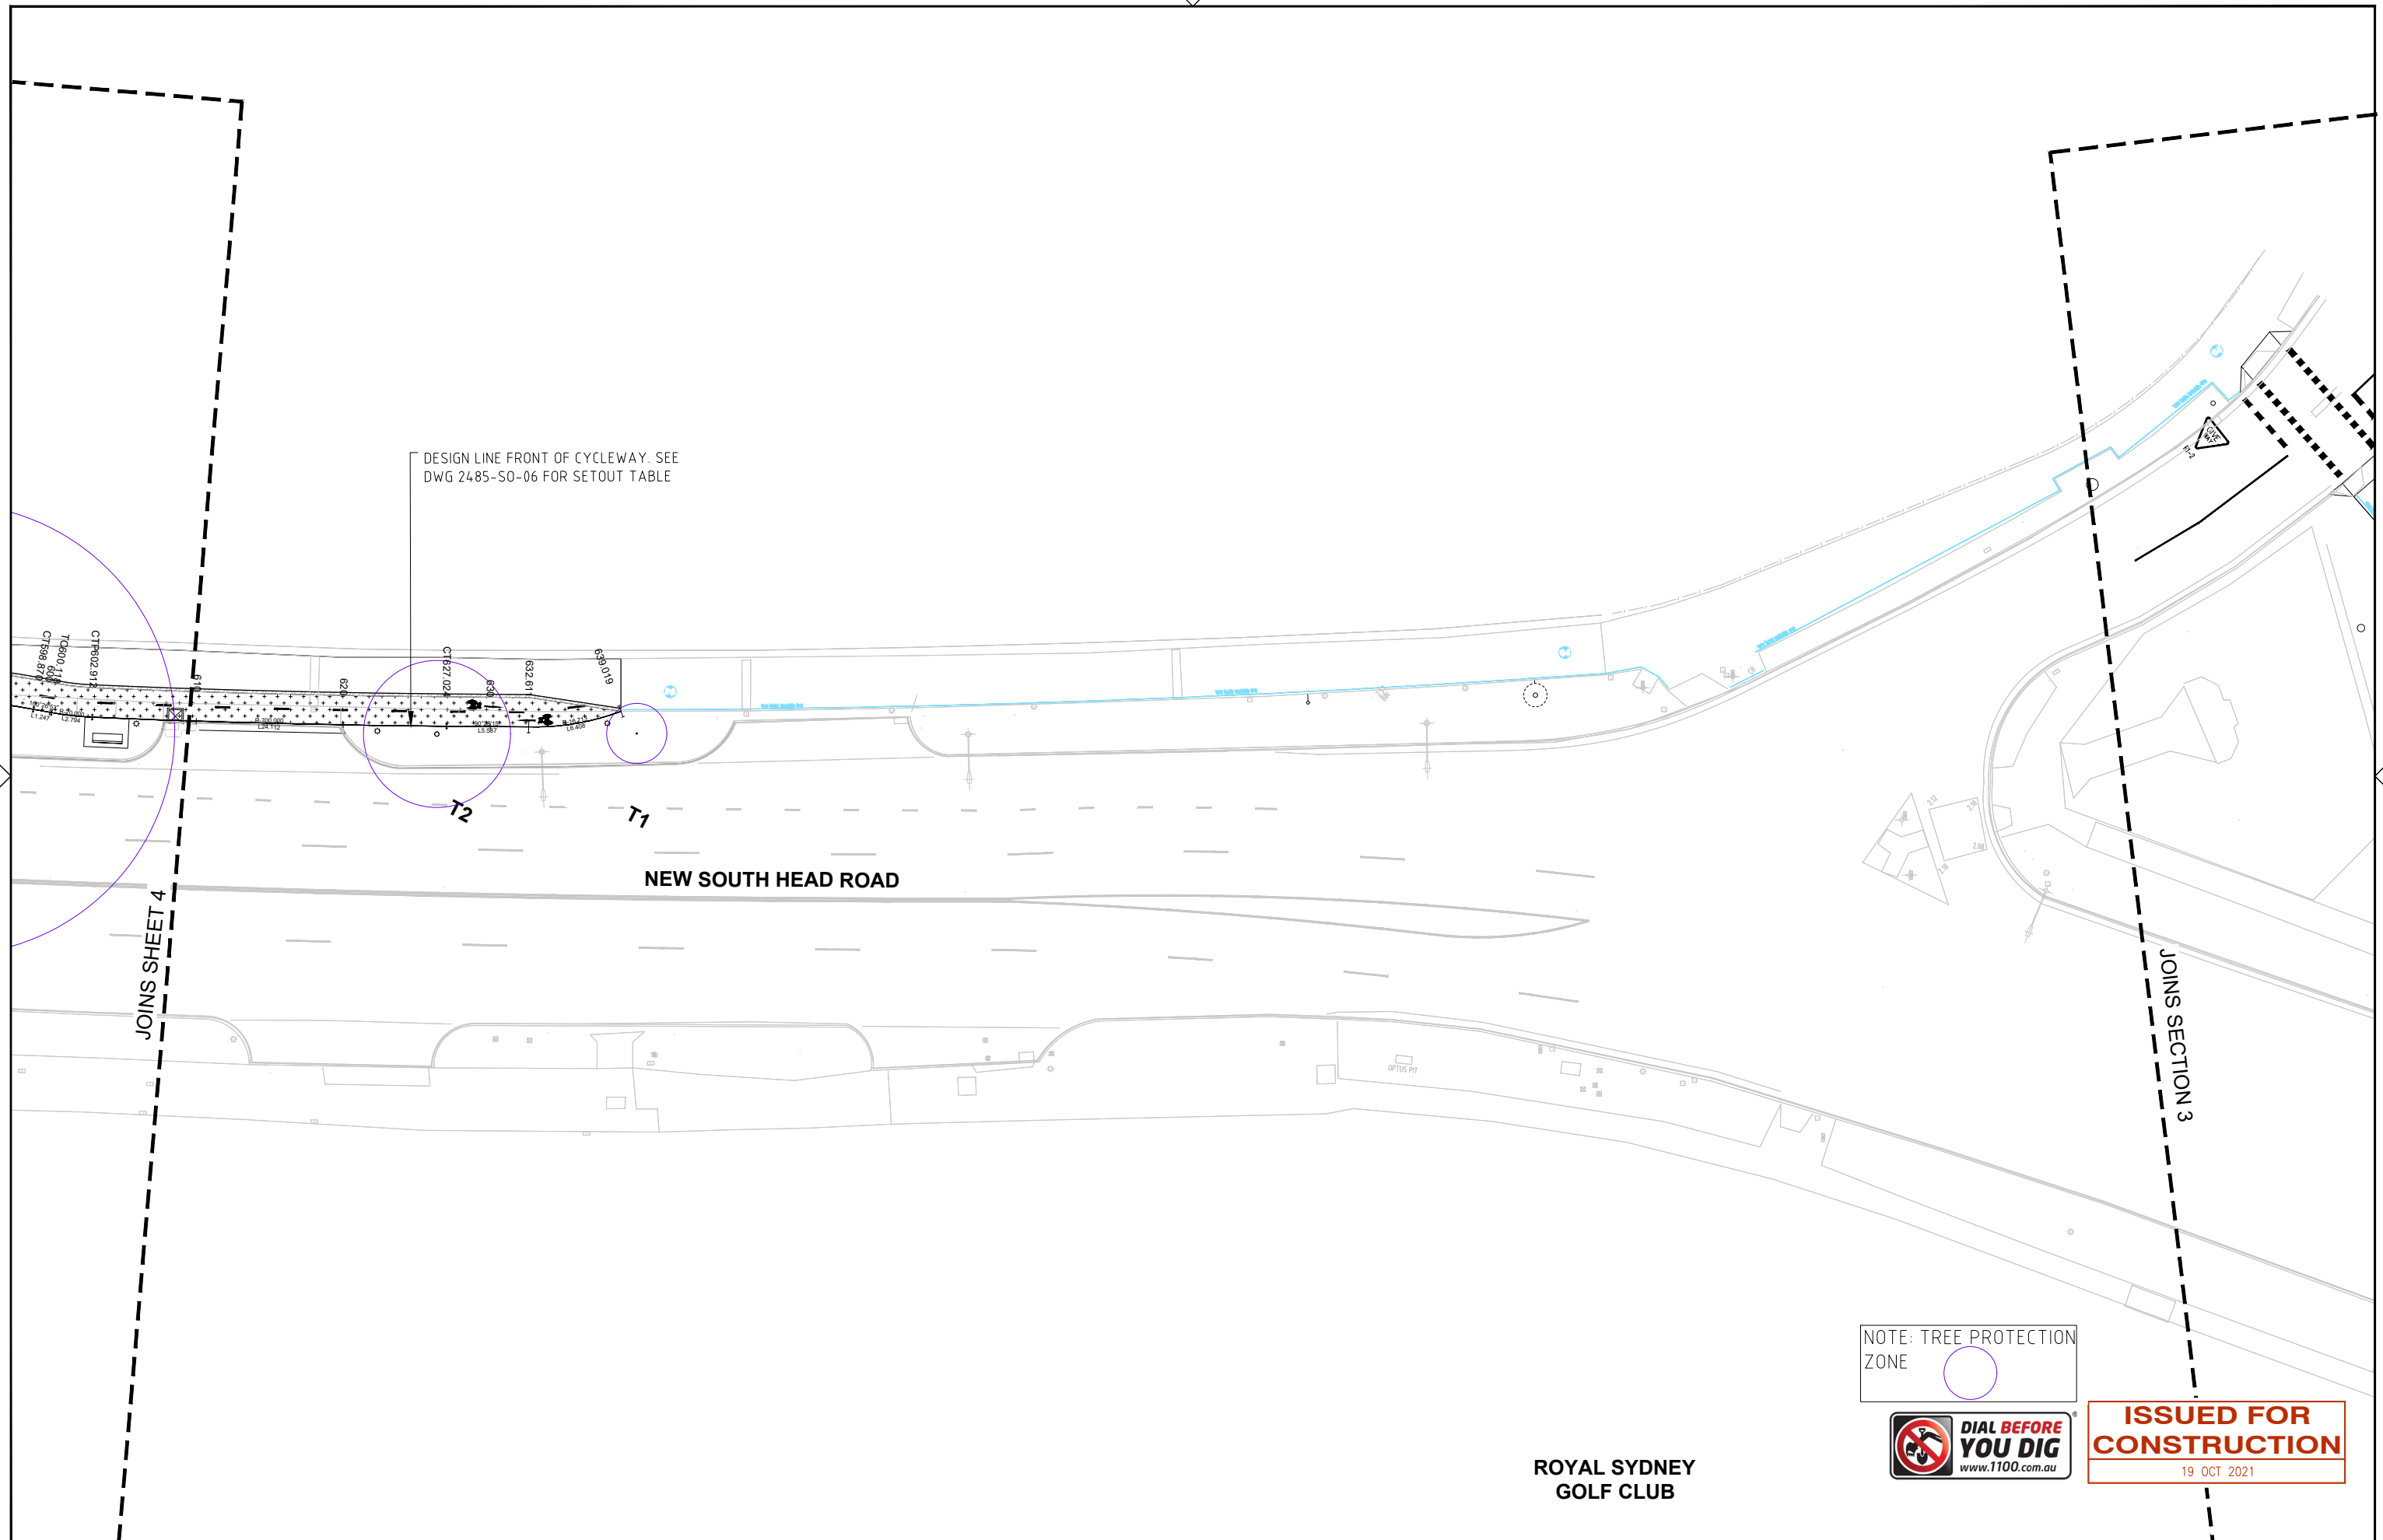

No	DATE	REVISION DETAILS	BY
3	19.10.21	ISSUE FOR CONSTRUCTION	NP
2	27.09.21	ISSUE FOR CONSTRUCTION	NP
1	20.04.21	ISSUE FOR CONSTRUCTION	NP
0	29.03.21	ISSUE FOR CONSTRUCTION	NP

SCALE BARS:

0 2 4 6 8 10m

SCALE 1:200

A1 UNREDUCED

CONSULTANT:

COMPLETE

10 Regent Street
Chippendale NSW 2008
p 02 9282 9900
f 02 9282 9277

ABN 64 100 037 812
www.completeurban.com.au

CLIENT:

WOOLLAHRA MUNICIPAL COUNCIL
536 New South Head Rd
Double Bay NSW 2028
PO Box 61 Double Bay NSW 1360
DX 3607 Double Bay
Ph: 02 9391 7000
Fax: 02 9391 7044
Email: records@woollahra.nsw.gov.au
Website: www.woollahra.nsw.gov.au

SCALES:	1:200 @ A1
DATUM:	-
GRID:	-
JOB REF:	
APPROVED:	

PROJECT:

NEW SOUTH HEAD ROAD SHARED PATH
DOUBLE BAY TO ROSE BAY

DRAWING


THE PROMENADE - CHAINAGE PLAN
SHEET 5 OF 6

DRAWING No	2485 - 02 - 28	REVISION	3
SHEET	05 OF 06 SHEETS		A1
ISSUED FOR:	CONSTRUCTION		

EDGE OF PATH - HORIZONTAL POINTS								
PT	CHAINAGE	EASTING	NORTHING	HEIGHT	BEARING	RAD/SPIRAL	A.LENGTH	DEFL.ANGLE
IP 1	0.000	338552.211	6250794.488	3.908	131°58'32.01"			
IP 2	2.541	338554.109	6250792.780	3.784		R = -20.590	5.081	14°08'24.72"
IP 3	5.081	338556.368	6250791.588	3.600				
TC	26.539	338575.540	6250781.950	3.238	116°41'17.60"			
IP 4	28.484	338577.278	6250781.076	3.195		R = -50.000	3.889	4°27'21.67"
CT	30.428	338579.078	6250780.340	3.153	112°13'55.93"			
TC	33.579	338581.995	6250779.148	3.085	112°13'55.93"			
IP 5	35.521	338583.793	6250778.413	3.047		R = 50.000	3.883	4°26'59.27"
CT	37.462	338585.529	6250777.541	3.014	116°40'55.20"			
IP 6	39.066	338586.962	6250776.821	2.986				
IP 7	40.807	338588.516	6250776.035	2.950		R = 61516	3.482	3°14'36.88"
IP 8	42.548	338590.024	6250775.163	2.910				
IP 9	44.287	338591.529	6250774.293	2.864		R = -61554	3.477	3°14'11.61"
IP 10	46.025	338593.081	6250773.508	2.819				
TC	65.966	338610.897	6250764.552	2.654	116°41'17.41"			
IP 11	68.327	338613.009	6250763.491	2.642		R = -50.000	4.723	5°24'43.17"
CC	70.689	338615.211	6250762.633	2.630	111°16'34.23"			
IP 12	73.063	338617.425	6250761.771	2.620		R = 50.000	4.749	5°26'30.27"
CT	75.437	338619.548	6250760.703	2.612	116°43'04.51"			
TC	78.380	338622.176	6250759.380	2.607	116°43'04.51"			
IP 13	80.569	338624.132	6250758.395	2.602		R = 50.000	4.377	5°00'58.46"
CC	82.757	338625.995	6250757.243	2.592	121°44'02.97"			
IP 14	84.954	338627.864	6250756.087	2.578		R = -50.000	4.393	5°02'00.43"
CT	87.150	338629.828	6250755.100	2.575	116°42'02.54"			
TC	111.452	338651.538	6250744.180	2.529	116°42'02.54"			
IP 15	113.298	338653.188	6250743.350	2.516		R = -50.000	3.693	4°13'55.54"
IP 16	115.145	338654.896	6250742.644	2.504				
IP 17	118.697	338658.166	6250741.256	2.482		R = 108.196	7.103	3°45'41.29"
IP 18	122.248	338661.338	6250739.656	2.471				
IP 19	123.638	338662.577	6250739.025	2.468				
IP 20	124.370	338663.230	6250738.693	2.466		R = 13.000	1.463	6°26'59.18"
IP 21	125.102	338663.842	6250738.290	2.465				
IP 22	127.883	338666.166	6250736.757	2.486		R = -50.000	5.562	6°22'23.77"
IP 23	130.664	338668.645	6250735.492	2.513				
TC	162.388	338697.160	6250721.588	2.470	115°59'41.80"			
IP 24	173.564	338707.207	6250716.689	2.496		R = -500.000	22.353	2°33'41.07"
CT	184.740	338717.463	6250712.243	2.379	113°26'00.74"			
TC	198.349	338729.950	6250706.831	2.478	113°26'00.74"			
IP 25	212.599	338743.027	6250701.163	2.538		R = -500.000	28.499	3°15'56.58"
CT	226.848	338756.407	6250696.249	2.495	110°10'04.16"			
TC	245.799	338774.196	6250689.715	2.573	110°10'04.16"			
IP 26	247.644	338775.928	6250689.079	2.569		R = -50.000	3.688	4°13'34.83"
CT	249.488	338777.702	6250688.572	2.564	105°56'29.33"			
TC	252.159	338780.271	6250687.838	2.572	105°56'29.33"			
IP 27	252.977	338781.057	6250687.614	2.575		R = 50.000	1.635	1°52'24.35"
CT	253.794	338781.835	6250687.364	2.579	107°48'53.68"			
TC	260.734	338788.442	6250685.240	2.606	107°48'53.68"			

EDGE OF PATH - HORIZONTAL POINTS								
PT	CHAINAGE	EASTING	NORTHING	HEIGHT	BEARING	RAD/SPIRAL	A.LENGTH	DEFL.ANGLE
IP 28	262.472	338790.097	6250684.709	2.611		R = 50.000	3.475	3°58'57.15"
CT	264.209	338791.711	6250684.063	2.616	111°47'50.83"			
TC	264.731	338792.196	6250683.869	2.617	111°47'50.83"			
IP 29	266.701	338794.026	6250683.137	2.606		R = -50.000	3.939	4°30'51.50"
IP 30	268.671	338795.908	6250682.552	2.593				
TC	284.801	338811.317	6250677.785	2.607	107°11'26.02"			
IP 31	284.859	338811.373	6250677.768	2.607		R = -5.000	0.116	1°19'47.75"
CT	284.917	338811.428	6250677.752	2.608	105°51'38.28"			
TC	311.582	338837.079	6250670.464	2.549	105°51'38.28"			
IP 32	311.640	338837.135	6250670.448	2.549		R = -5.000	0.116	1°20'00.55"
CT	311.699	338837.191	6250670.434	2.549	104°31'37.72"			
TC	321.809	338846.978	6250667.897	2.578	104°31'37.72"			
IP 33	323.526	338848.641	6250667.467	2.594		R = -50.000	3.435	3°56'09.50"
CT	325.244	338850.330	6250667.151	2.612	100°35'28.22"			
TC	332.002	338856.973	6250665.909	2.684	100°35'28.22"			
IP 34	333.262	338858.212	6250665.677	2.687		R = 50.000	2.520	2°53'14.49"
CT	334.522	338859.437	6250665.383	2.690	103°28'42.72"			
TC	342.292	338866.994	6250663.572	2.654	103°28'42.72"			
IP 35	343.920	338868.577	6250663.192	2.634		R = 50.000	3.256	3°43'53.05"
CT	345.548	338870.133	6250662.711	2.613	107°12'35.77"			
TC	350.257	338874.631	6250661.317	2.570	107°12'35.77"			
IP 36	352.344	338876.625	6250660.700	2.532		R = -50.000	4.172	4°46'52.50"
CT	354.430	338878.664	6250660.250	2.495	102°25'43.27"			
IP 37	364.187	338888.192	6250658.151	2.524				
TC	369.294	338893.189	6250657.097	2.678	101°54'29.17"			
IP 38	370.500	338894.370	6250656.848	2.686		R = -30.000	2.413	4°36'28.94"
CT	371.707	338895.568	6250656.694	2.687	97°18'00.23"			
TC	372.330	338896.186	6250656.615	2.689	97°18'00.23"			
IP 39	373.603	338897.450	6250656.453	2.691		R = 30.000	2.548	4°51'56.04"
IP 40	374.877	338898.696	6250656.185	2.692				
TC	395.762	338919.130	6250651.867	2.601	101°55'53.79"			
IP 41	396.002	338919.364	6250651.817	2.601		R = 50.000	0.479	0°32'56.05"
CT	396.241	338919.598	6250651.765	2.601	102°28'49.84"			
IP 42	402.194	338925.410	6250650.479	2.606				
TC	403.123	338926.323	6250650.312	2.619	100°21'16.89"			
IP 43	404.083	338927.269	6250650.139	2.639		R = -20.000	1.921	5°30'10.19"
CT	405.043	338928.227	6250650.058	2.659	94°51'06.70"			
TC	406.431	338929.609	6250649.941	2.689	94°51'06.70"			
IP 44	407.135	338930.311	6250649.881	2.692		R = 20.000	1.407	4°01'53.51"
CT	407.838	338931.006	6250649.772	2.691	98°53'00.21"			
IP 45	409.058	338932.211	6250649.584	2.688				
IP 46	410.924	338934.015	6250649.104	2.679				
TC	413.332	338936.289	6250648.313	2.662	109°11'01.17"			
IP 47	414.436	338937.333	6250647.950	2.663		R = -20.000	2.209	6°19'39.77"
CT	415.541	338938.411	6250647.704	2.663	102°51'21.41"			
TC	423.617	338946.285	6250645.907	2.747	102°51'21.41"			
IP 48	424.031	338946.688	6250645.815	2.755		R = -50.000	0.827	0°56'52.24"


EDGE OF PATH - HORIZONTAL POINTS								
PT	CHAINAGE	EASTING	NORTHING	HEIGHT	BEARING	RAD/SPIRAL	A.LENGTH	DEFL.ANGLE
CT	424.445	338947.093	6250645.730	2.762	101°54'29.17"			
IP 49	453.891	338975.905	6250639.654	2.715				
IP 50	467.600	338989.323	6250636.825	2.777		R = -502.720	27.420	3°07'30.25"
IP 51	481.310	339002.876	6250634.732	2.612				
TC	485.773	339007.301	6250634.149	2.616	97°30'35.90"			
IP 52	488.124	339009.633	6250633.841	2.621		R = -50.000	4.700	5°23'10.10"
CT	490.474	339011.983	6250633.754	2.627	92°07'25.80"			
TC	493.916	339015.422	6250633.626	2.641	92°07'25.80"			
IP 53	495.490	339016.996	6250633.568	2.662		R = 50.000	3.148	3°36'28.26"
CT	497.064	339018.563	6250633.411	2.697	95°43'54.06"			
TC	500.361	339021.844	6250633.082	2.770	95°43'54.06"			
IP 54	502.081	339023.556	6250632.910	2.759		R = 50.000	3.440	3°56'31.13"
CT	503.801	339025.252	6250632.621	2.748	99°40'25.19"			
TC	505.405	339026.833	6250632.351	2.733	99°40'25.19"			
IP 55	508.086	339029.478	6250631.900	2.732		R = -50.000	5.361	6°08'37.54"
CT	510.767	339032.156	6250631.735	2.733	93°31'47.65"			
IP 56	517.034	339038.412	6250631.349	2.700				
TC	576.461	339097.760	6250628.271	2.444	92°58'09.56"			
IP 57	578.228	339099.524	6250628.179	2.461		R = -50.000	3.532	4°02'52.55"
CT	579.994	339101.291	6250628.212	2.478	88°55'17.02"			
TC	587.534	339108.829	6250628.354	2.609	88°55'17.02"			
IP 58	589.209	339110.505	6250628.386	2.624		R = 50.000	3.350	3°50'19.87"
CT	590.884	339112.178	6250628.305	2.638	92°45'36.88"			
TC	592.162	339113.455	6250628.244	2.641	92°45'36.88"			
IP 59	595.516	339116.810	6250628.082	2.638		R = 50.000	6.709	7°41'16.01"
CT	598.870	339120.114	6250627.473	2.628	100°26'52.89"			
TC	600.118	339121.341	6250627.246	2.622	100°26'52.89"			
IP 60	601.515	339122.717	6250626.993	2.617		R = -20.000	2.794	8°00'13.03"
CC	602.912	339124.115	6250626.933	2.612	92°26'39.87"			
IP 61	614.968	339136.161	6250626.419	2.460		R = -700.000	24.112	1°58'25.01"
CT	627.024	339148.218	6250626.320	2.591	90°28'14.86"			
IP 62	632.611	339153.805	6250626.274	2.590				
IP 63	635.815	339157.047	6250626.195	2.587		R = -16.713	6.408	21°58'01.18"
IP 64	639.019	339160.084	6250627.335	2.580	69°25'39.42"			

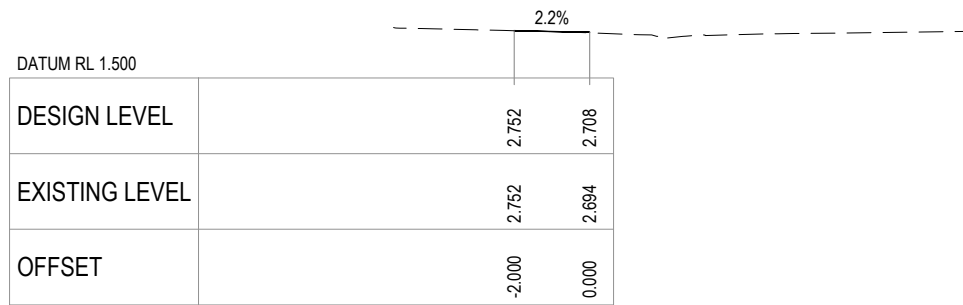


CH. 60.000




CH. 40.000

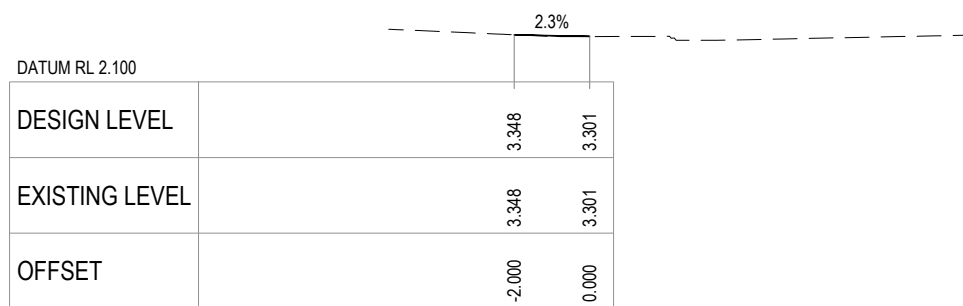

CH. 20.000

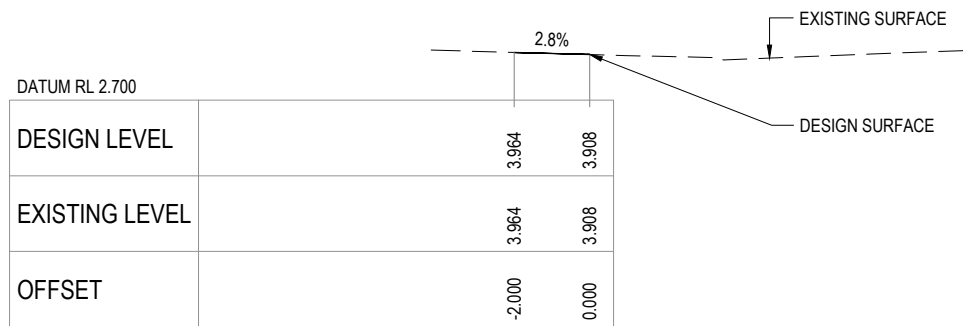


CH. 0.000

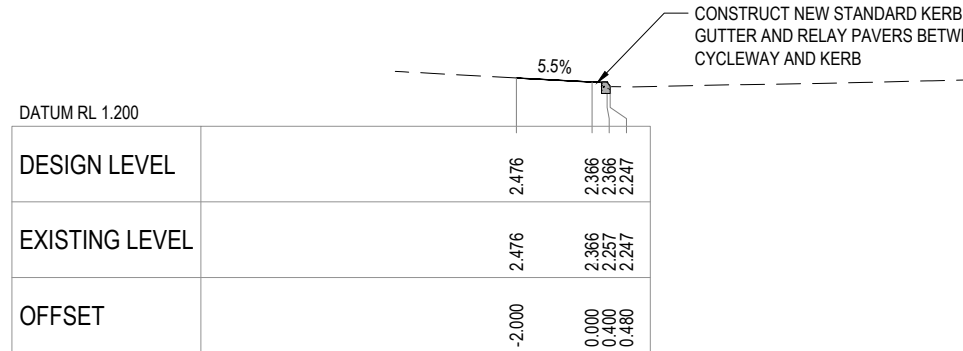


RAISE ASPHALT PAVEMENT OVER TREE ROOTS GRADUALLY. BATTER FROM EDGE OF PATH WITH MULCH TO REMOVE TRIP HAZARD


CH. 140.000

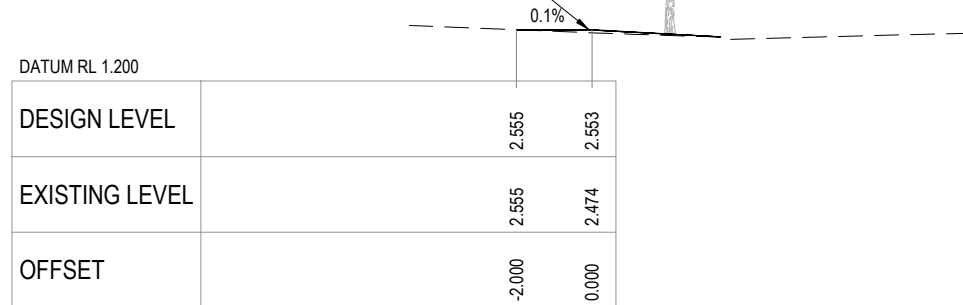

CH. 120.000

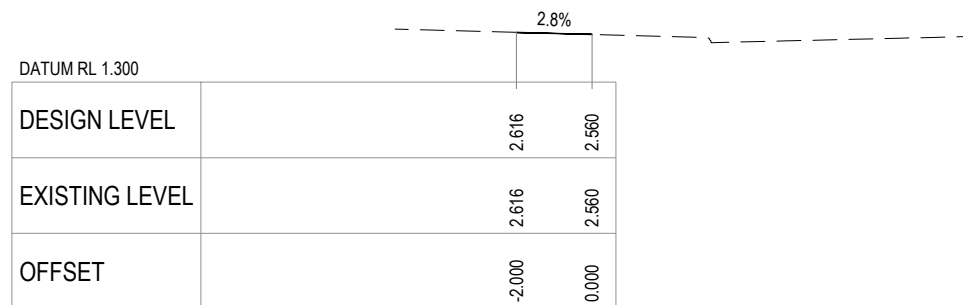


CH. 100.000

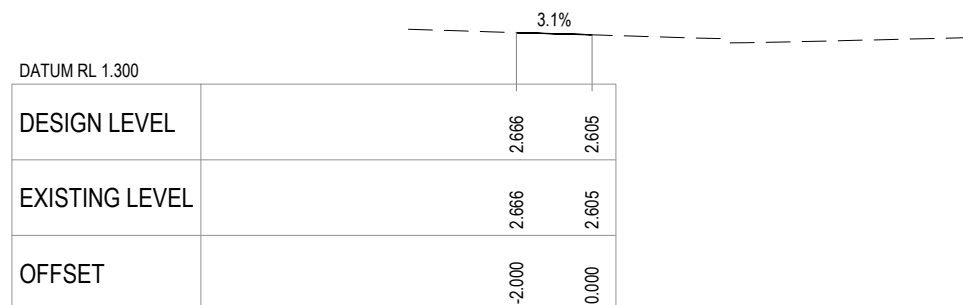


CH. 80.000



CH. 220.000

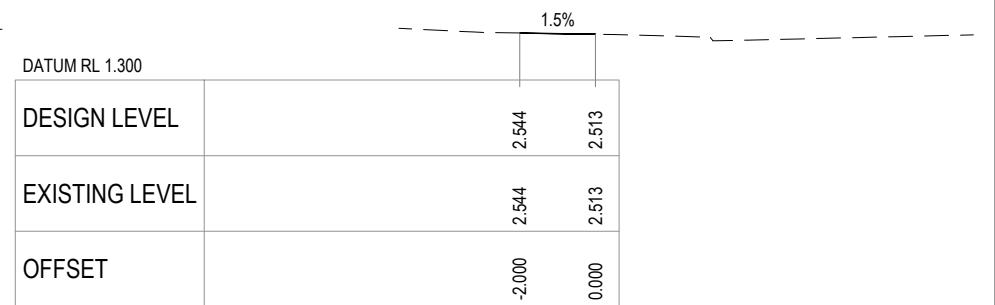

CH. 200.000

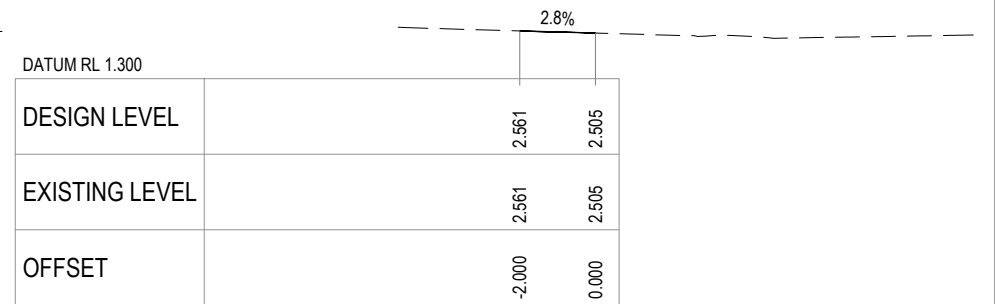

CH. 180.000



CH. 160.000

ISSUED FOR CONSTRUCTION
19 OCT 2021

No	DATE	REVISION DETAILS	BY
3	19.10.21	ISSUE FOR CONSTRUCTION	NP
2	27.09.21	ISSUE FOR CONSTRUCTION	NP
1	20.04.21	ISSUE FOR CONSTRUCTION	NP
0	29.03.21	ISSUE FOR CONSTRUCTION	NP

SCALE BARS:

CONSULTANT:

COMPLETE

ABN 64 100 037 812
www.completeurban.com.au

10 Regent Street
Chippendale NSW 2008
p 02 9282 9900
f 02 9282 9277
















CLIENT:

WOOLLAHRA MUNICIPAL COUNCIL
536 New South Head Rd
Double Bay NSW 2028
PO Box 61 Double Bay NSW 1360
DX 3607 Double Bay
Ph: 02 9391 7000
Fax: 02 9391 7044
Email: records@woollahra.nsw.gov.au
Website: www.woollahra.nsw.gov.au

SCALES:	1:100 @ A1
DATUM:	-
GRID:	-
JOB REF:	
APPROVED:	

PROJECT:	NEW SOUTH HEAD ROAD SHARED PATH DOUBLE BAY TO ROSE BAY
DRAWING	DESIGN CROSS SECTIONS - SHEET 1 OF 3

DRAWING No	2485 - 02 -30	REVISION	3
SHEET	1 OF 3 SHEETS		A1
ISSUED FOR:	CONSTRUCTION		

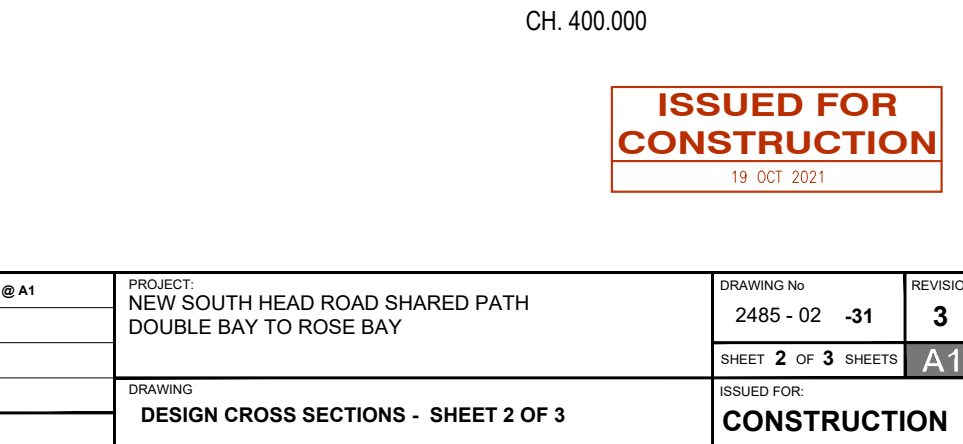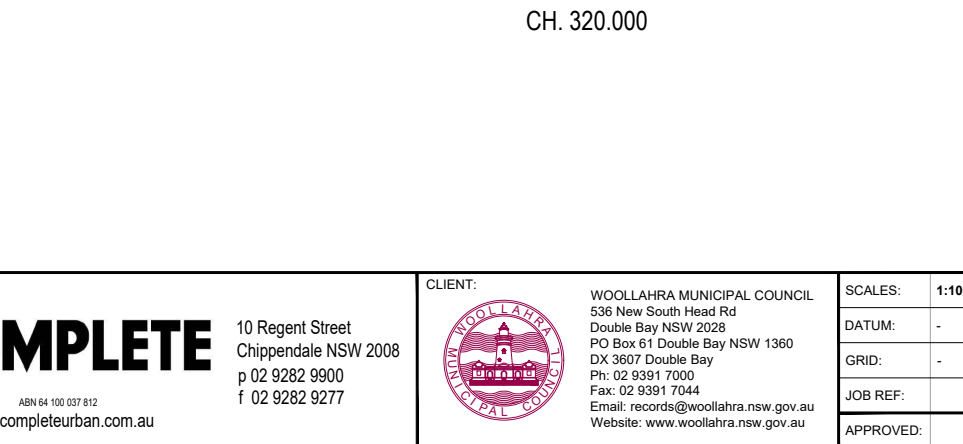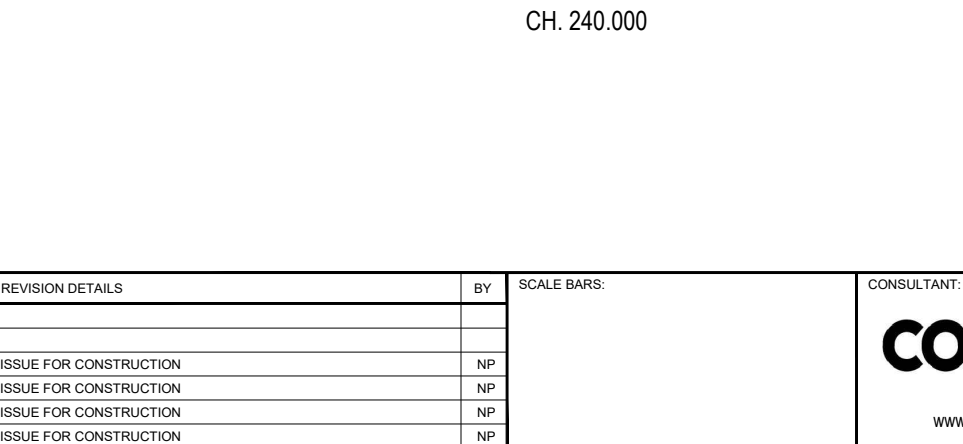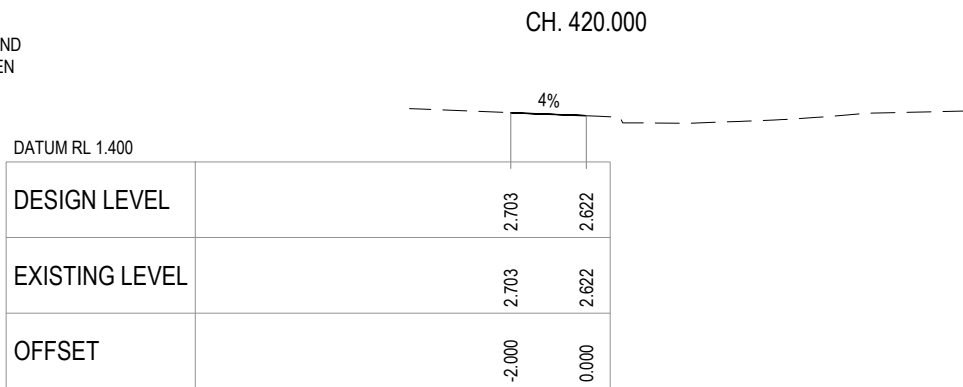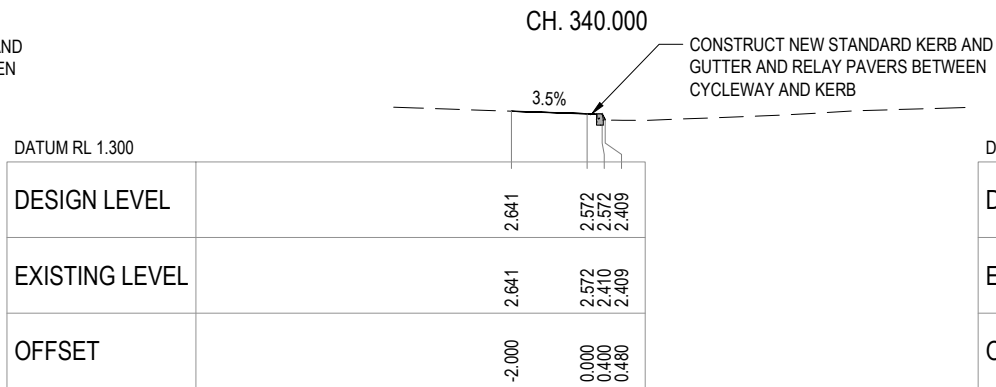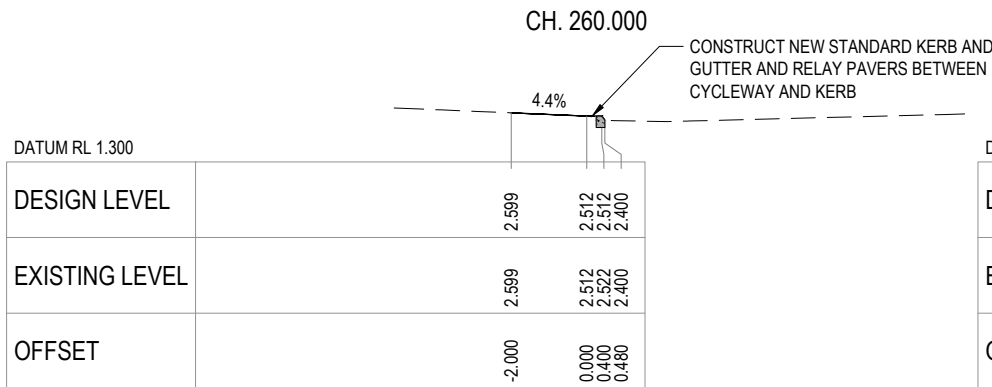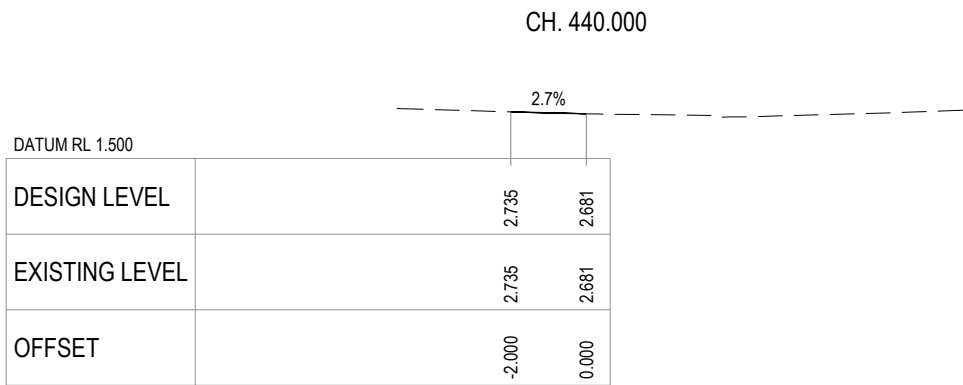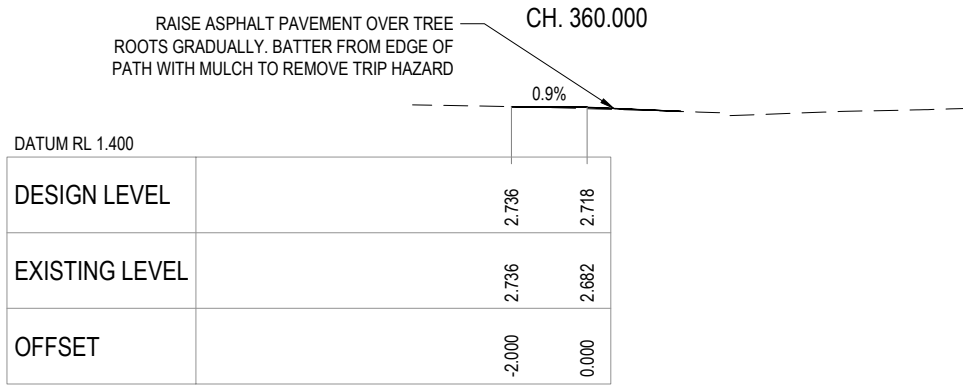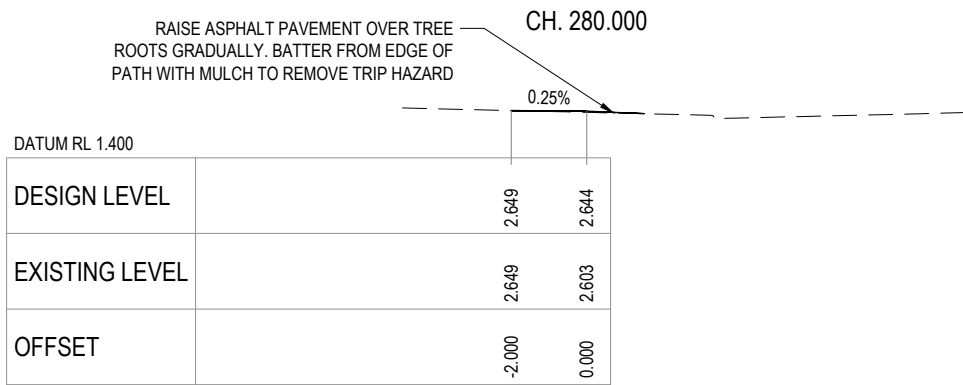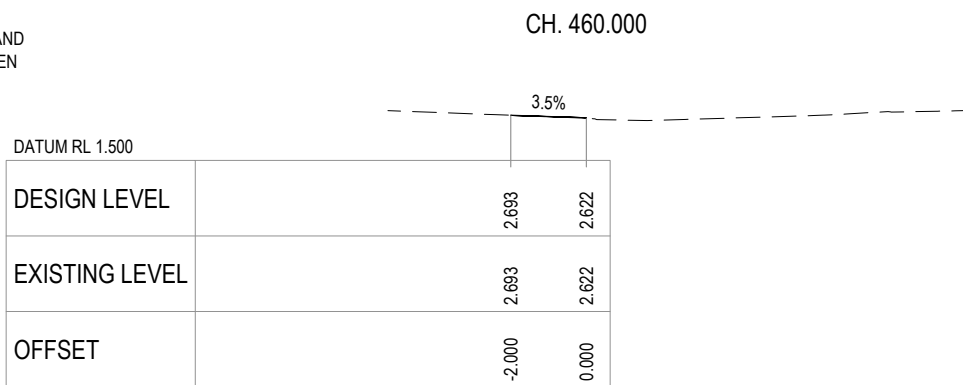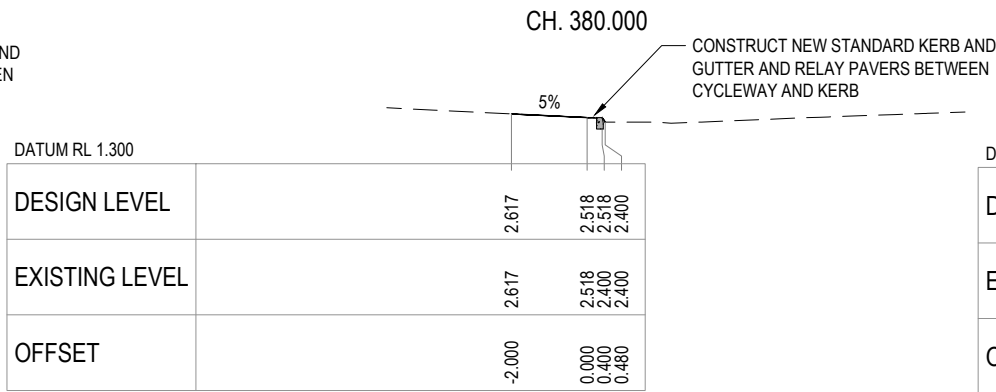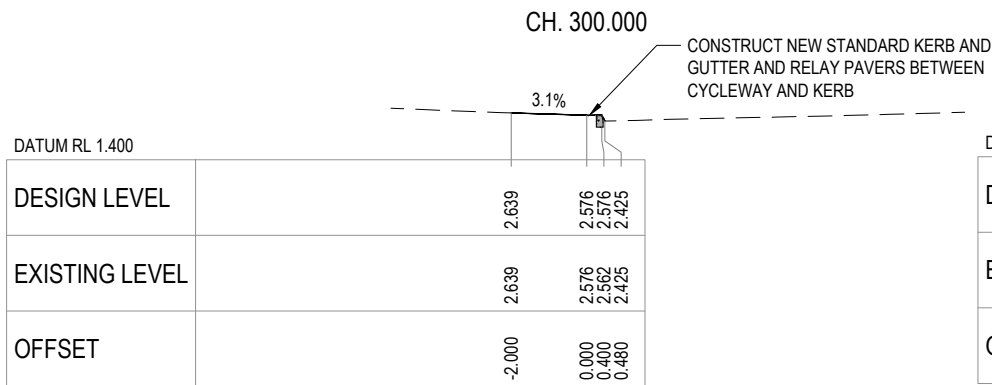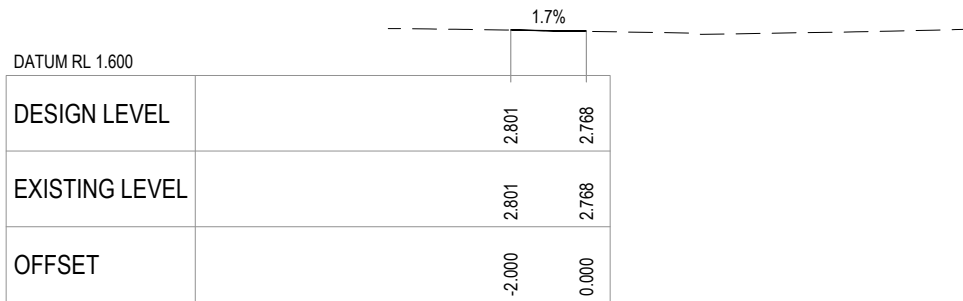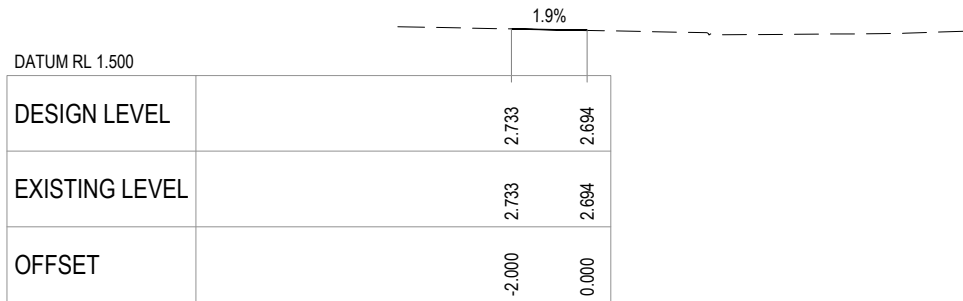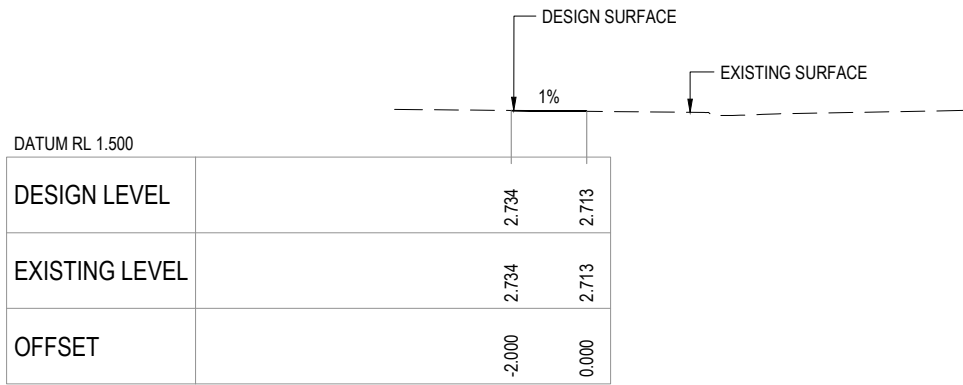

ISSUED FOR CONSTRUCTION

19 OCT 2021

No	DATE	REVISION DETAILS	BY
3	19.10.21	ISSUE FOR CONSTRUCTION	NP
2	27.09.21	ISSUE FOR CONSTRUCTION	NP
1	20.04.21	ISSUE FOR CONSTRUCTION	NP
0	29.03.21	ISSUE FOR CONSTRUCTION	NP

SCALE BARS:

CONSULTANT:

COMPLETE

10 Regent Street
Chippendale NSW 2008
p 02 9282 9900
f 02 9282 9277

ABN 64 100 037 812
www.completeurban.com.au


CLIENT:

WOOLLAHRA MUNICIPAL COUNCIL
536 New South Head Rd
Double Bay NSW 2028
PO Box 61 Double Bay NSW 1360
DX 3607 Double Bay
Ph: 02 9391 7000
Fax: 02 9391 7044
Email: records@woollahra.nsw.gov.au
Website: www.woollahra.nsw.gov.au


SCALES:	1:100 @ A1
DATUM:	-
GRID:	-
JOB REF:	
APPROVED:	

PROJECT:	NEW SOUTH HEAD ROAD SHARED PATH DOUBLE BAY TO ROSE BAY
DRAWING	DESIGN CROSS SECTIONS - SHEET 2 OF 3


DRAWING No	2485 - 02 -31	REVISION	3
SHEET	2 OF 3 SHEETS		A1
ISSUED FOR:	CONSTRUCTION		

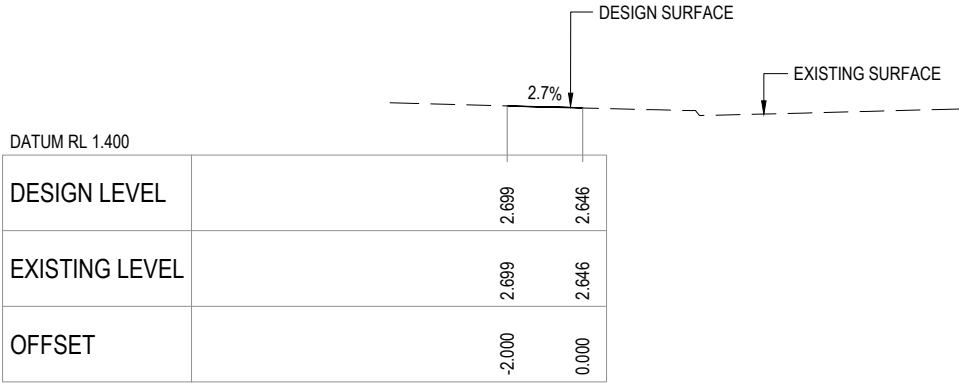


CH. 540.000

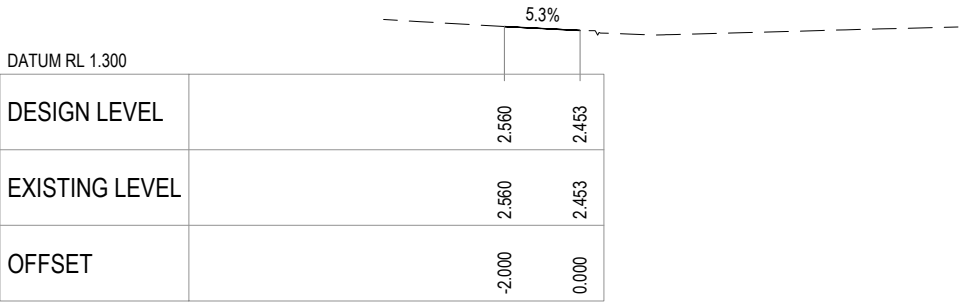


CH. 620.000

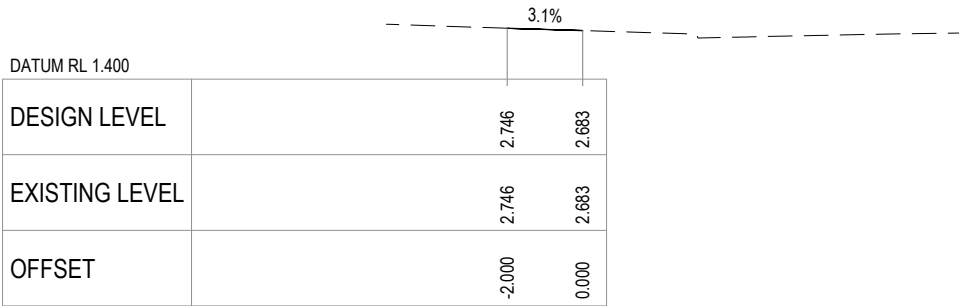

CH. 520.000

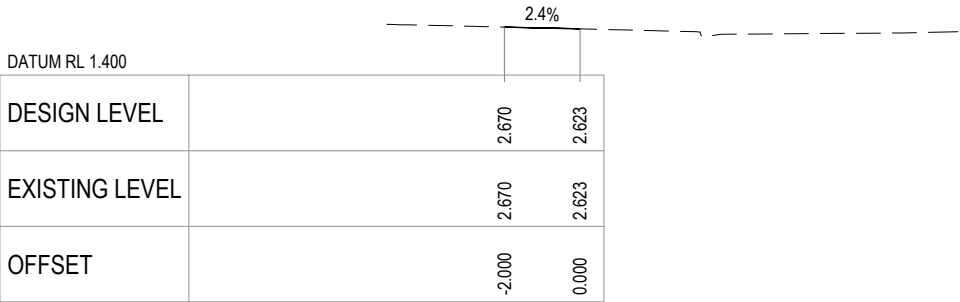

CH. 600.000

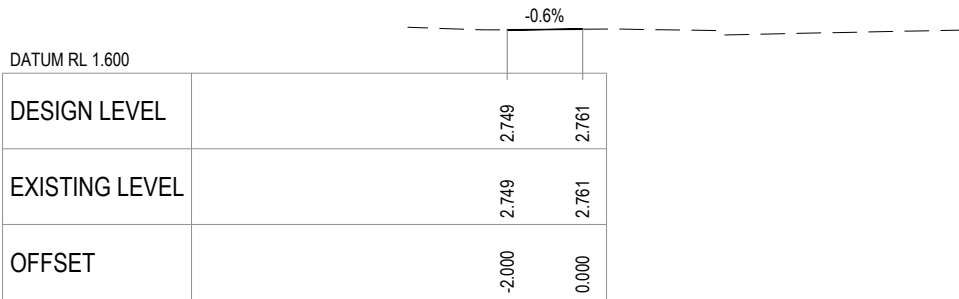


CH. 500.000



CH. 580.000



CH. 480.000

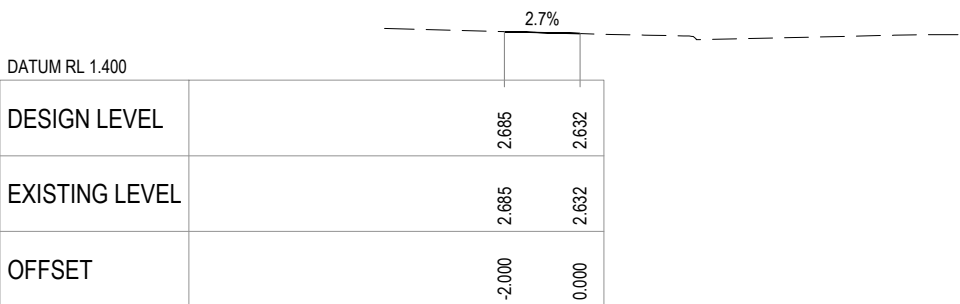

CH. 560.000

**ISSUED FOR
CONSTRUCTION**

19 OCT 2021

No	DATE	REVISION DETAILS	BY
3	19.10.21	ISSUE FOR CONSTRUCTION	NP
2	27.09.21	ISSUE FOR CONSTRUCTION	NP
1	20.04.21	ISSUE FOR CONSTRUCTION	NP
0	29.03.21	ISSUE FOR CONSTRUCTION	NP

SCALE BARS:

CONSULTANT:

COMPLETE

10 Regent Street
Chippendale NSW 2008
p 02 9282 9900
f 02 9282 9277

ABN 64 100 037 812
www.completeurban.com.au

CLIENT:

WOOLLAHRA MUNICIPAL COUNCIL
536 New South Head Rd
Double Bay NSW 2028
PO Box 61 Double Bay NSW 1360
DX 3607 Double Bay
Ph: 02 9391 7000
Fax: 02 9391 7044
Email: records@woollahra.nsw.gov.au
Website: www.woollahra.nsw.gov.au

SCALES:	1:100 @ A1
DATUM:	-
GRID:	-
JOB REF:	
APPROVED:	


PROJECT:
NEW SOUTH HEAD ROAD SHARED PATH
DOUBLE BAY TO ROSE BAY

DRAWING
DESIGN CROSS SECTIONS - SHEET 3 OF 3

DRAWING No	2485 - 02 -32	REVISION	3
SHEET	3 OF 3 SHEETS		A1
ISSUED FOR:	CONSTRUCTION		


COUNCIL STANDARD DRAWINGS REFERENCED IN THIS DOCUMENTATION

DRAWING NO.	DESCRIPTION
RF 1.1	STANDARD KERB AND GUTTER PROFILES
DR 1	STANDARD GRATED GULLY PIT WITH EXTENDED KERB INLET
DR 3	STANDARD JUNCTION PIT
SF 1	SEAT DETAIL
SF 4	BIN ENCLOSURE

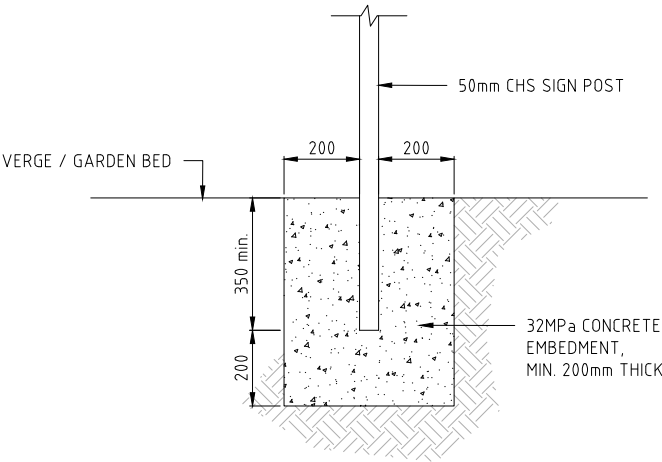


SIGN POST INSTALLATION - VERGE

SCALE 1:10

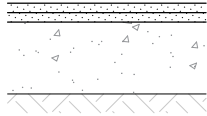

ASPHALT PAVEMENT DETAIL

- 25mm ASPHALT AC5 (1 LAYER)
- 25mm ASPHALT AC5 (1 LAYER)
- EXISTING CONCRETE BASE

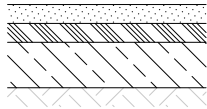


CYCLEWAY PAVEMENT DETAIL

- 50mm NO FINES ASPHALT AC5 (1 LAYER)
- 50mm FILTER COURSE (phi 10mm CRUSHED STONE) (1 LAYER)
- 100mm RESERVOIR COURSE (phi 24mm CRUSHED STONE) (1 LAYER)

NOTES:

- CONFIRM NO FINES ASPHALT PAVEMENT DESIGN WITH BORAL PRIOR TO INSTALLATION

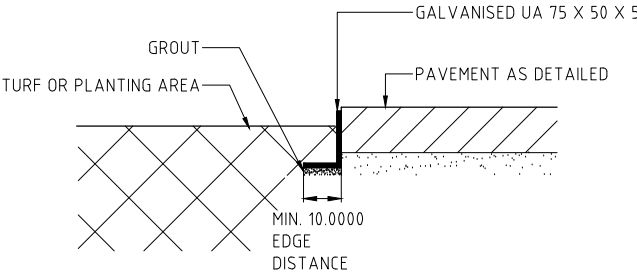

STEEL EDGE DETAIL

NOT TO SCALE

NOTE: ALL STEEL COMPONENTS HOT-DIP GALVANISED FOLLOWING FABRICATION

PAVEMENT PROFILE 1

NOT TO SCALE


PAVEMENT PROFILE 2

NOT TO SCALE

ISSUED FOR
CONSTRUCTION


19 OCT 2021

No	DATE	REVISION DETAILS	BY	SCALE BARS:	CONSULTANT:	CLIENT:	SCALES:	AS NOTED	PROJECT:	DRAWING No	REVISION
									NEW SOUTH HEAD ROAD SHARED PATH DOUBLE BAY TO ROSE BAY	2485 - 02 -33	3
3	19.10.21	ISSUE FOR CONSTRUCTION	NP							SHEET 1 OF 1 SHEETS	A1
2	27.09.21	ISSUE FOR CONSTRUCTION	NP								
1	20.04.21	ISSUE FOR CONSTRUCTION	NP								
0	29.03.21	ISSUE FOR CONSTRUCTION	NP								

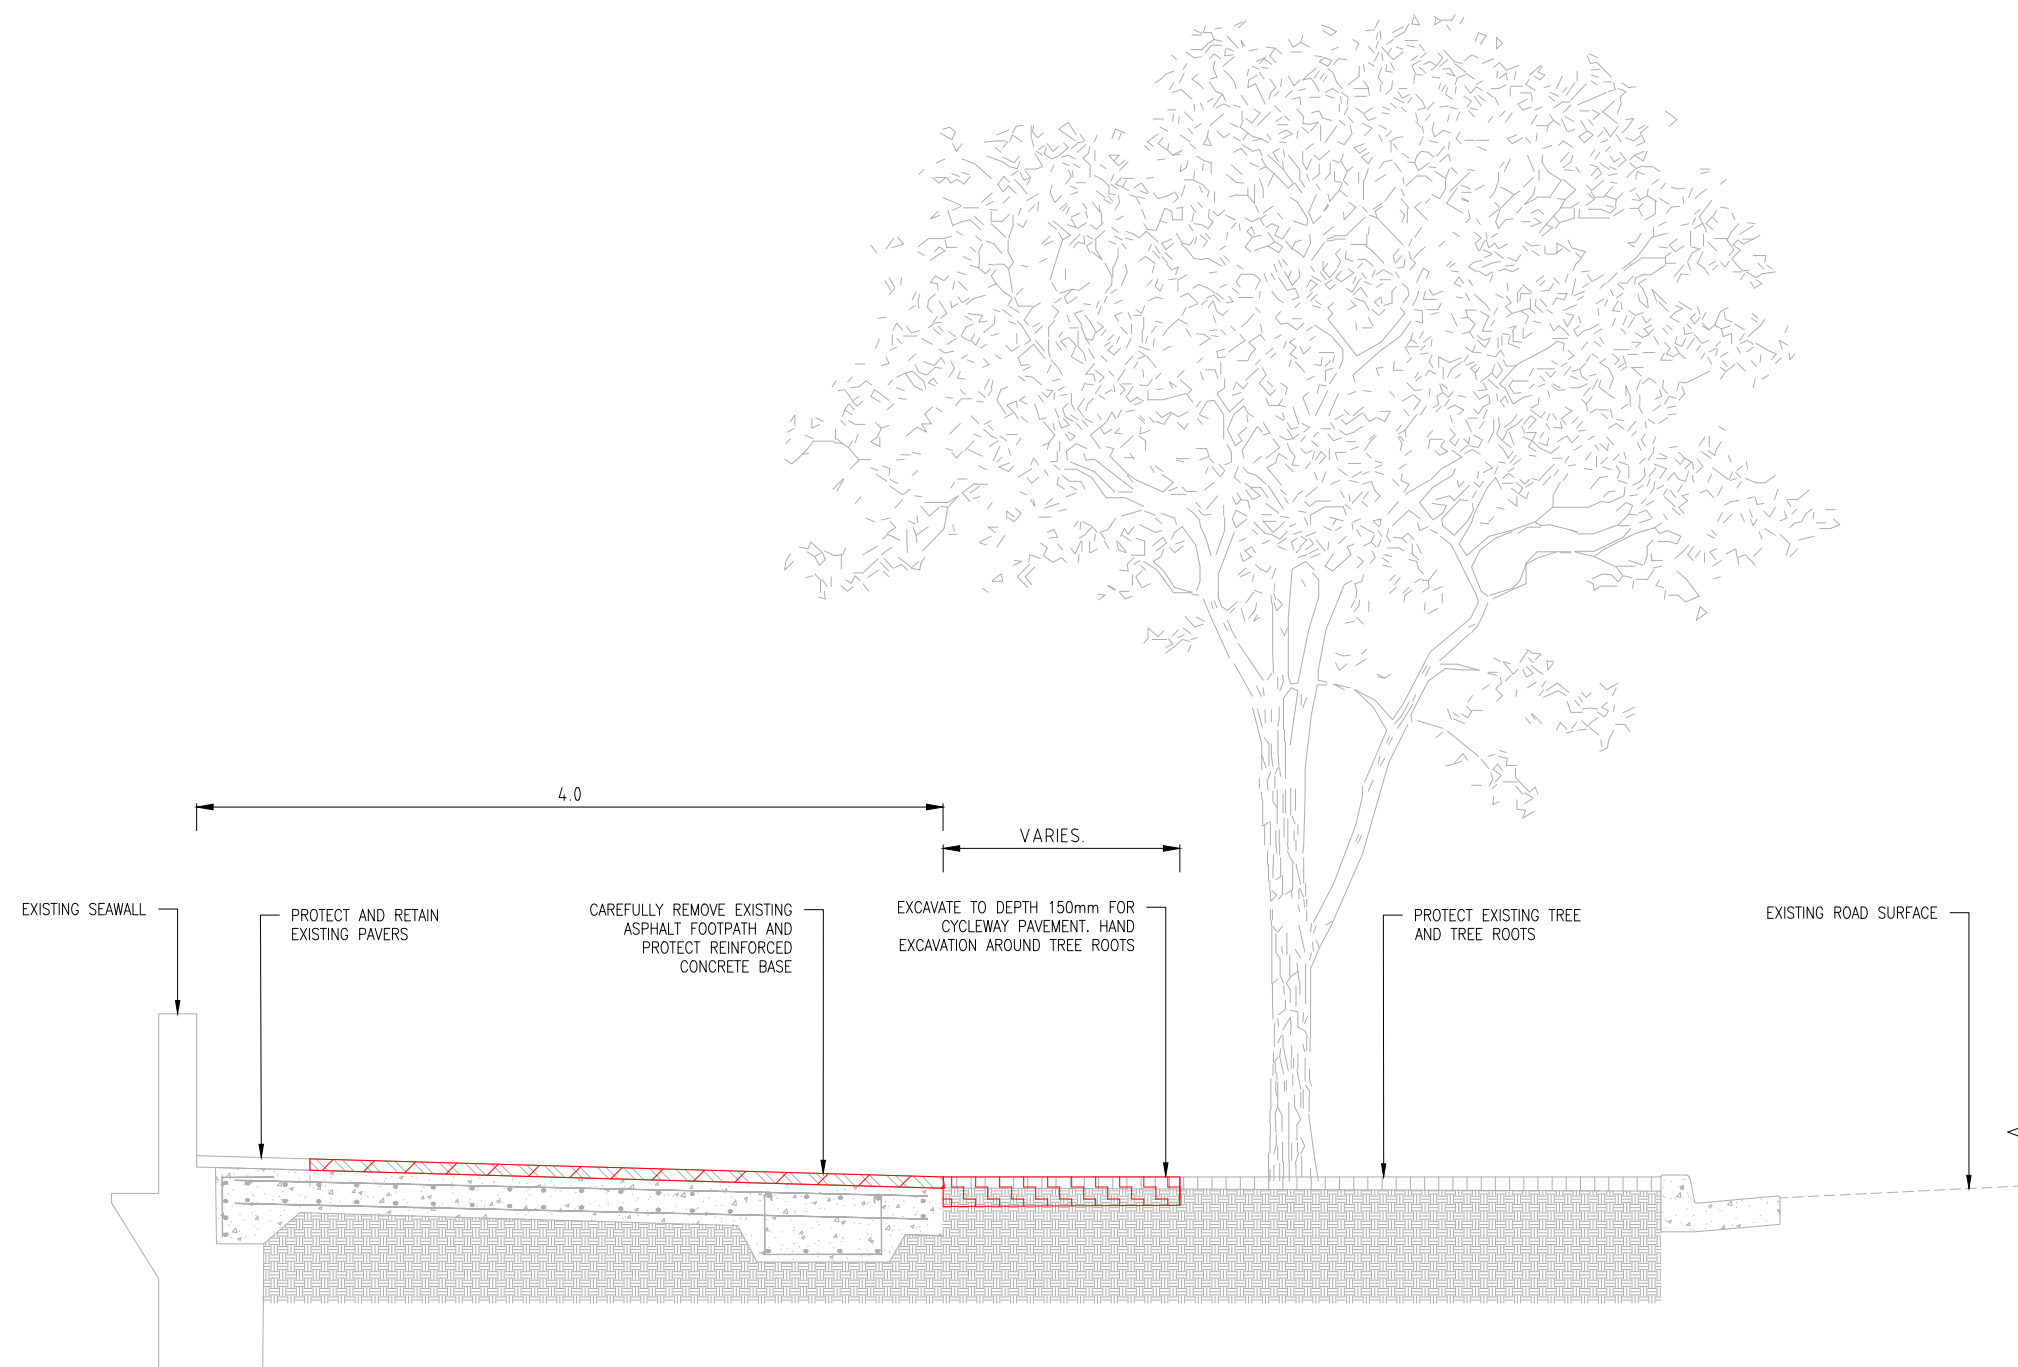

**ISSUED FOR
CONSTRUCTION**
19 OCT 2021

No	DATE	REVISION DETAILS	BY	SCALE BARS:	CONSULTANT:	CLIENT:	SCALES:	PROJECT:	DRAWING No	REVISION
				0 0.5 1m SCALE 1:20 A1 UNREDUCED	COMPLETE ABN 64 100 037 812 www.completeurban.com.au	WOOLLAHRA MUNICIPAL COUNCIL 536 New South Head Rd Double Bay NSW 2028 PO Box 61 Double Bay NSW 1360 DX 3607 Double Bay Ph: 02 9391 7000 Fax: 02 9391 7044 Email: records@woollahra.nsw.gov.au Website: www.woollahra.nsw.gov.au	1:20 @ A1	NEW SOUTH HEAD ROAD SHARED PATH DOUBLE BAY TO ROSE BAY	2485 - 02 - 34	3
3	19.10.21	ISSUE FOR CONSTRUCTION	NP				DATUM: -		SHEET 1 OF 04 SHEETS	A1
2	27.09.21	ISSUE FOR CONSTRUCTION	NP				GRID: -			
1	20.04.21	ISSUE FOR CONSTRUCTION	NP				JOB REF:	DRAWING		
0	29.03.21	ISSUE FOR CONSTRUCTION	NP				APPROVED:	TYPICAL CROSS SECTION - DEMOLITION OF EXISTING	ISSUED FOR:	CONSTRUCTION

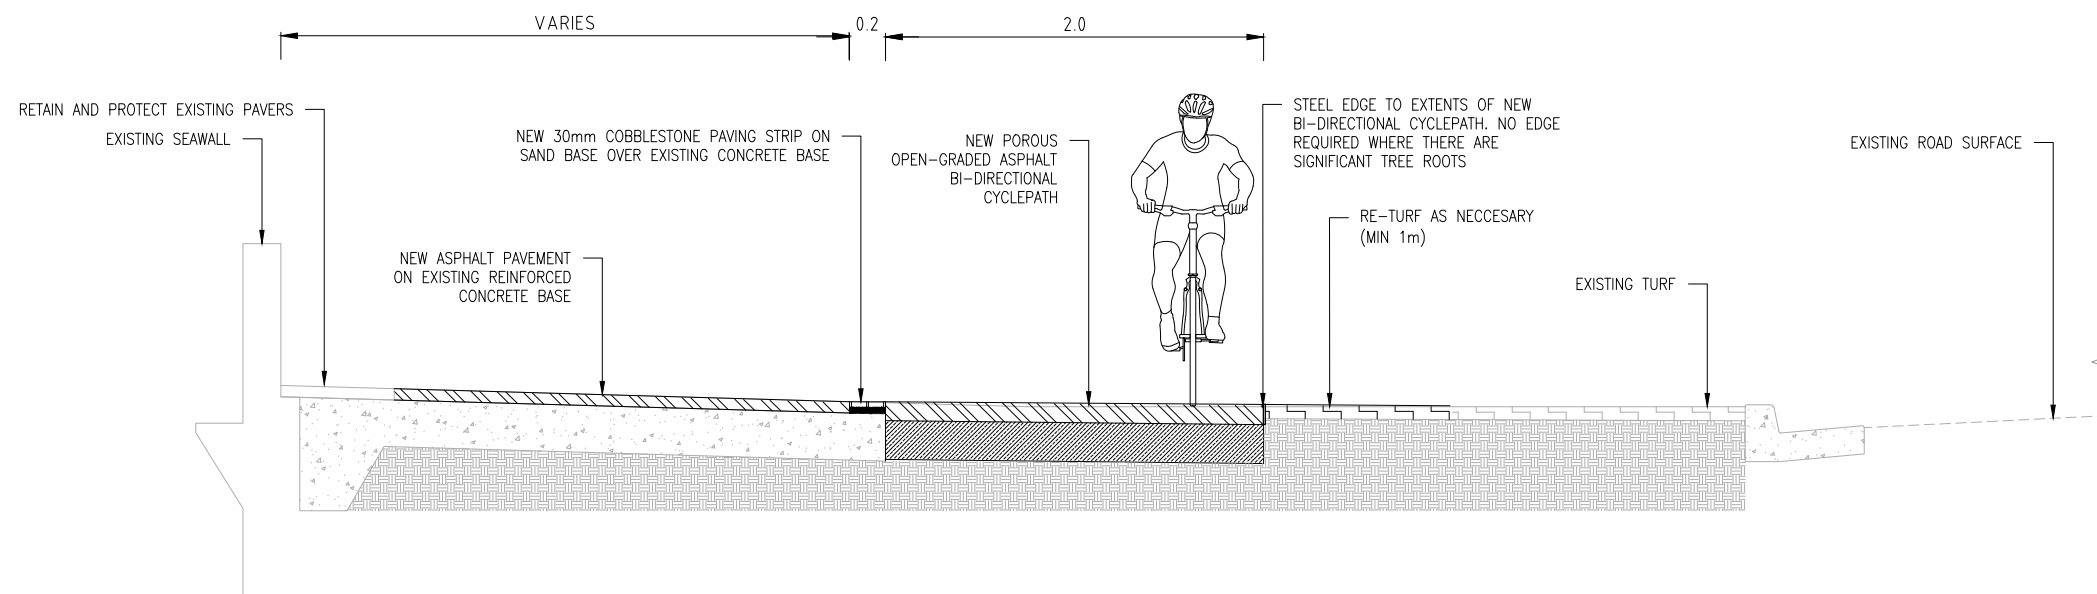

**ISSUED FOR
CONSTRUCTION**
19 OCT 2021

No	DATE	REVISION DETAILS	BY
3	19.10.21	ISSUE FOR CONSTRUCTION	NP
2	27.09.21	ISSUE FOR CONSTRUCTION	NP
1	20.04.21	ISSUE FOR CONSTRUCTION	NP
0	29.03.21	ISSUE FOR CONSTRUCTION	NP

SCALE BARS:
SCALE 1:20
A1 UNREDUCED


CONSULTANT:
COMPLETE
ABN 64 100 037 812 www.completeurban.com.au
10 Regent Street Chippendale NSW 2008 p 02 9282 9900 f 02 9282 9277

CLIENT:
WOOLLAHRA MUNICIPAL COUNCIL 536 New South Head Rd Double Bay NSW 2028 PO Box 61 Double Bay NSW 1360 DX 3607 Double Bay Ph: 02 9391 7000 Fax: 02 9391 7044 Email: records@woollahra.nsw.gov.au Website: www.woollahra.nsw.gov.au

SCALES:	1:20 @ A1
DATUM:	-
GRID:	-
JOB REF:	
APPROVED:	

PROJECT:
NEW SOUTH HEAD ROAD SHARED PATH DOUBLE BAY TO ROSE BAY
DRAWING
TYPICAL CROSS SECTION AA

DRAWING No	2485 - 02 - 35	REVISION	3
SHEET	2 OF 04 SHEETS		A1
ISSUED FOR:	CONSTRUCTION		

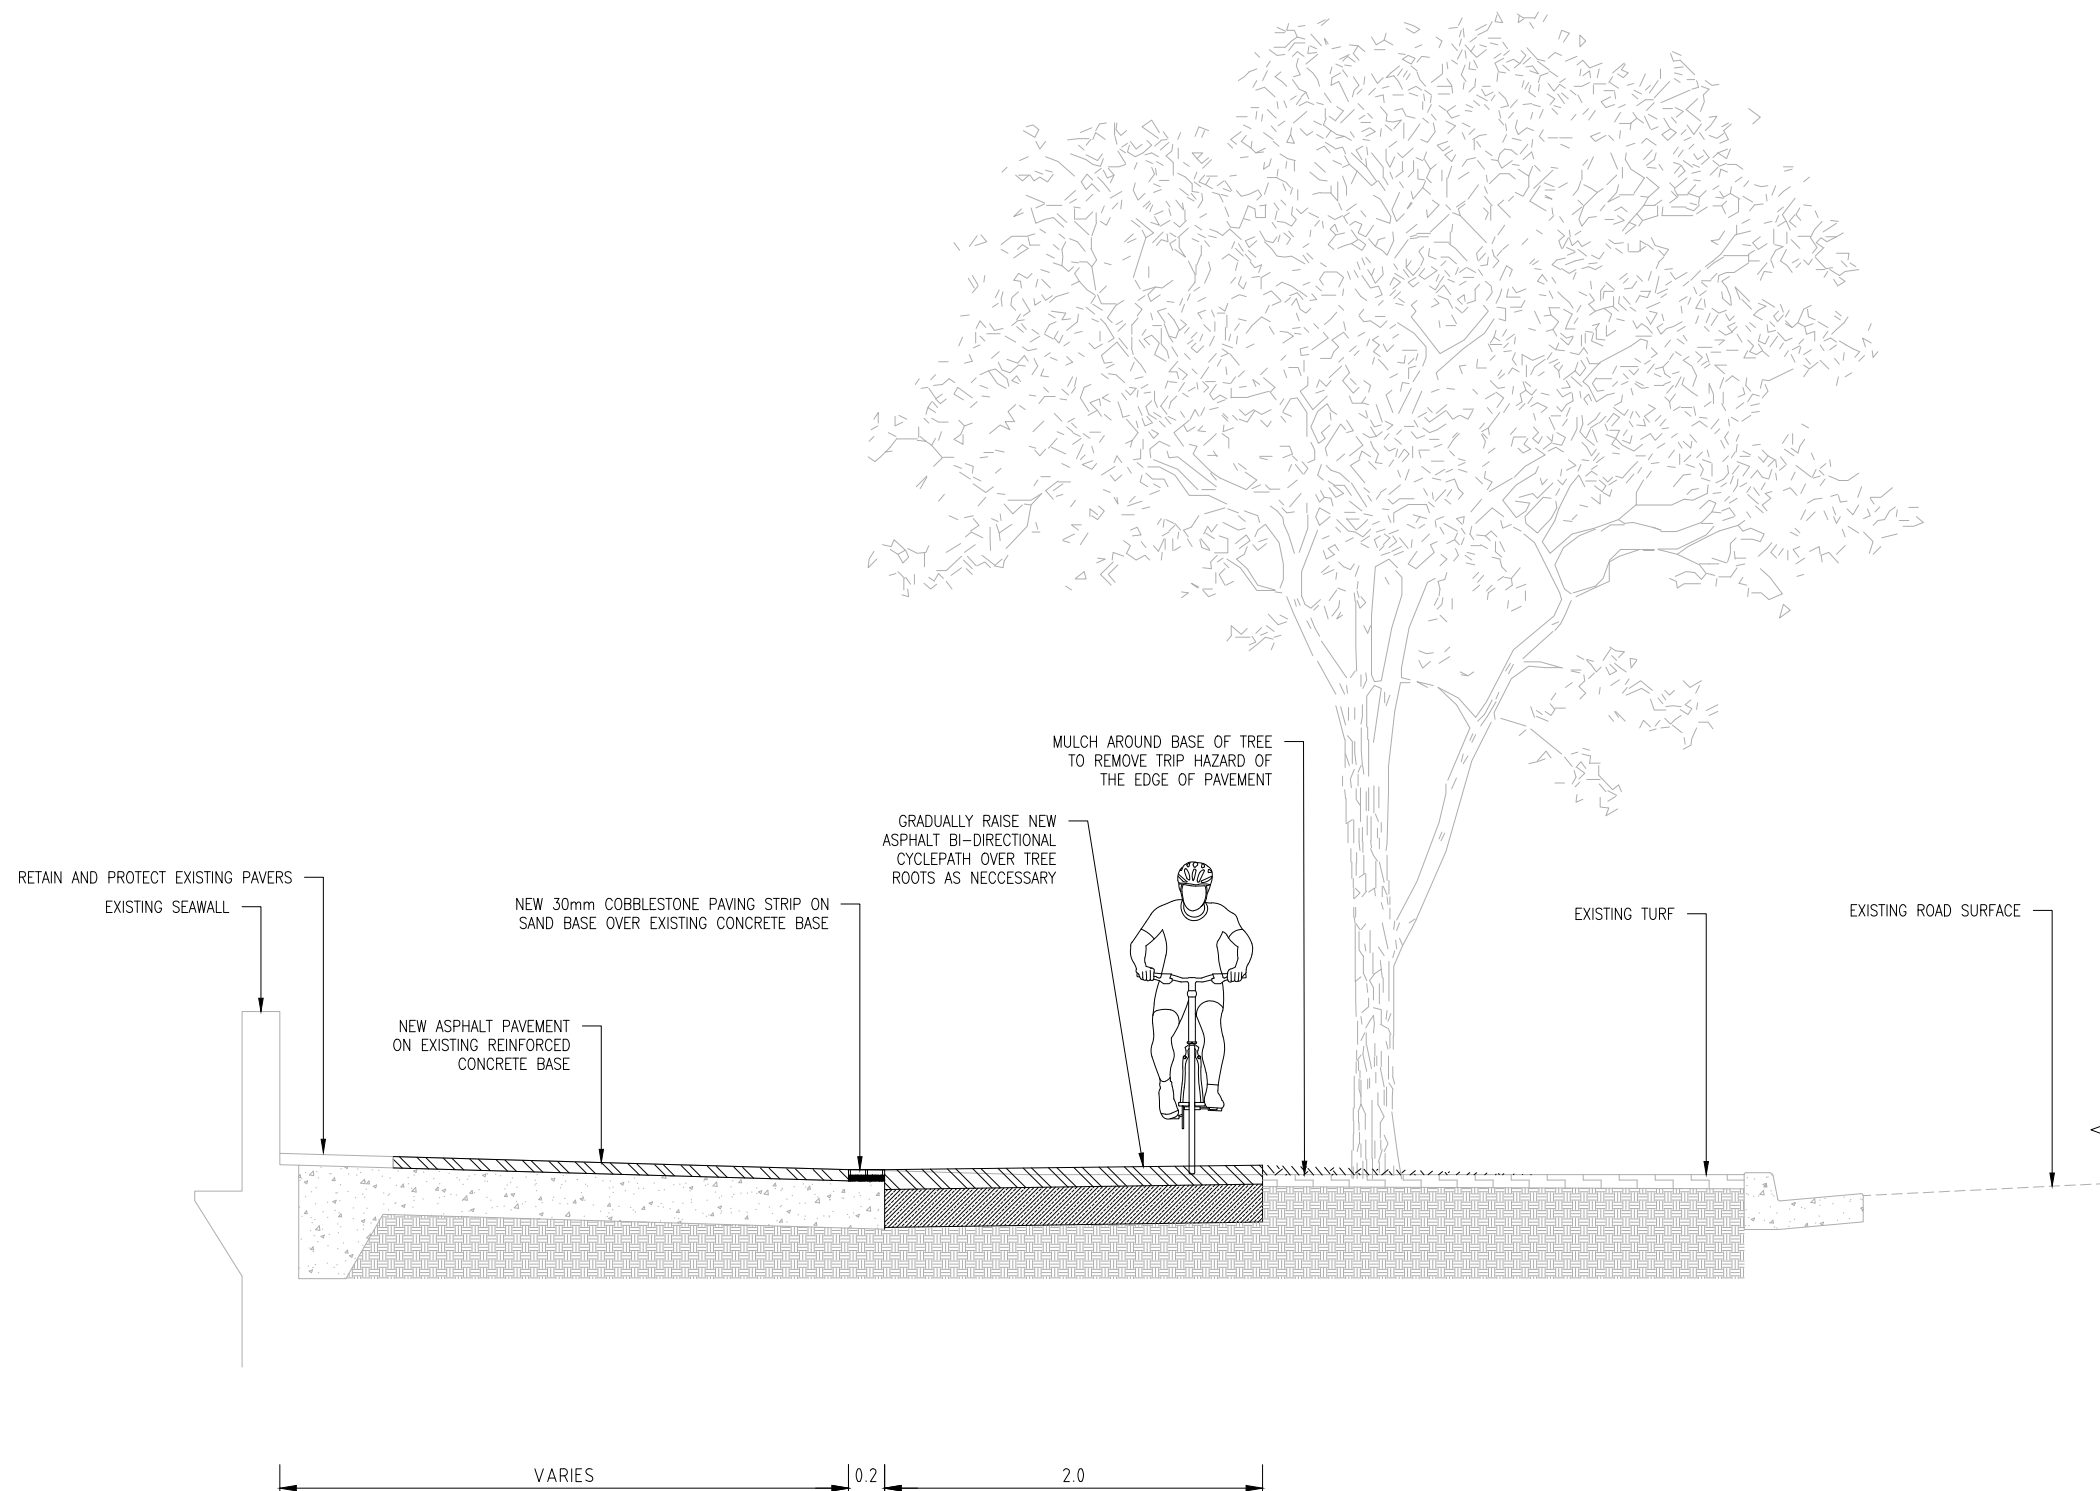

**ISSUED FOR
CONSTRUCTION**
19 OCT 2021

No	DATE	REVISION DETAILS	BY
3	19.10.21	ISSUE FOR CONSTRUCTION	NP
2	27.09.21	ISSUE FOR CONSTRUCTION	NP
1	20.04.21	ISSUE FOR CONSTRUCTION	NP
0	29.03.21	ISSUE FOR CONSTRUCTION	NP

SCALE BARS:
SCALE 1:20
A1 UNREDUCED


CONSULTANT:
COMPLETE
ABN 64 100 037 812 www.completeurban.com.au
10 Regent Street Chippendale NSW 2008 p 02 9282 9900 f 02 9282 9277

CLIENT:
WOOLLAHRA MUNICIPAL COUNCIL 536 New South Head Rd Double Bay NSW 2028 PO Box 61 Double Bay NSW 1360 DX 3607 Double Bay Ph: 02 9391 7000 Fax: 02 9391 7044 Email: records@woollahra.nsw.gov.au Website: www.woollahra.nsw.gov.au

SCALES:	1:20 @ A1
DATUM:	-
GRID:	-
JOB REF:	
APPROVED:	

PROJECT:
NEW SOUTH HEAD ROAD SHARED PATH DOUBLE BAY TO ROSE BAY
DRAWING
TYPICAL CROSS SECTION BB

DRAWING No	2485 - 02 - 36	REVISION	3
SHEET	3 OF 04 SHEETS		A1
ISSUED FOR:	CONSTRUCTION		

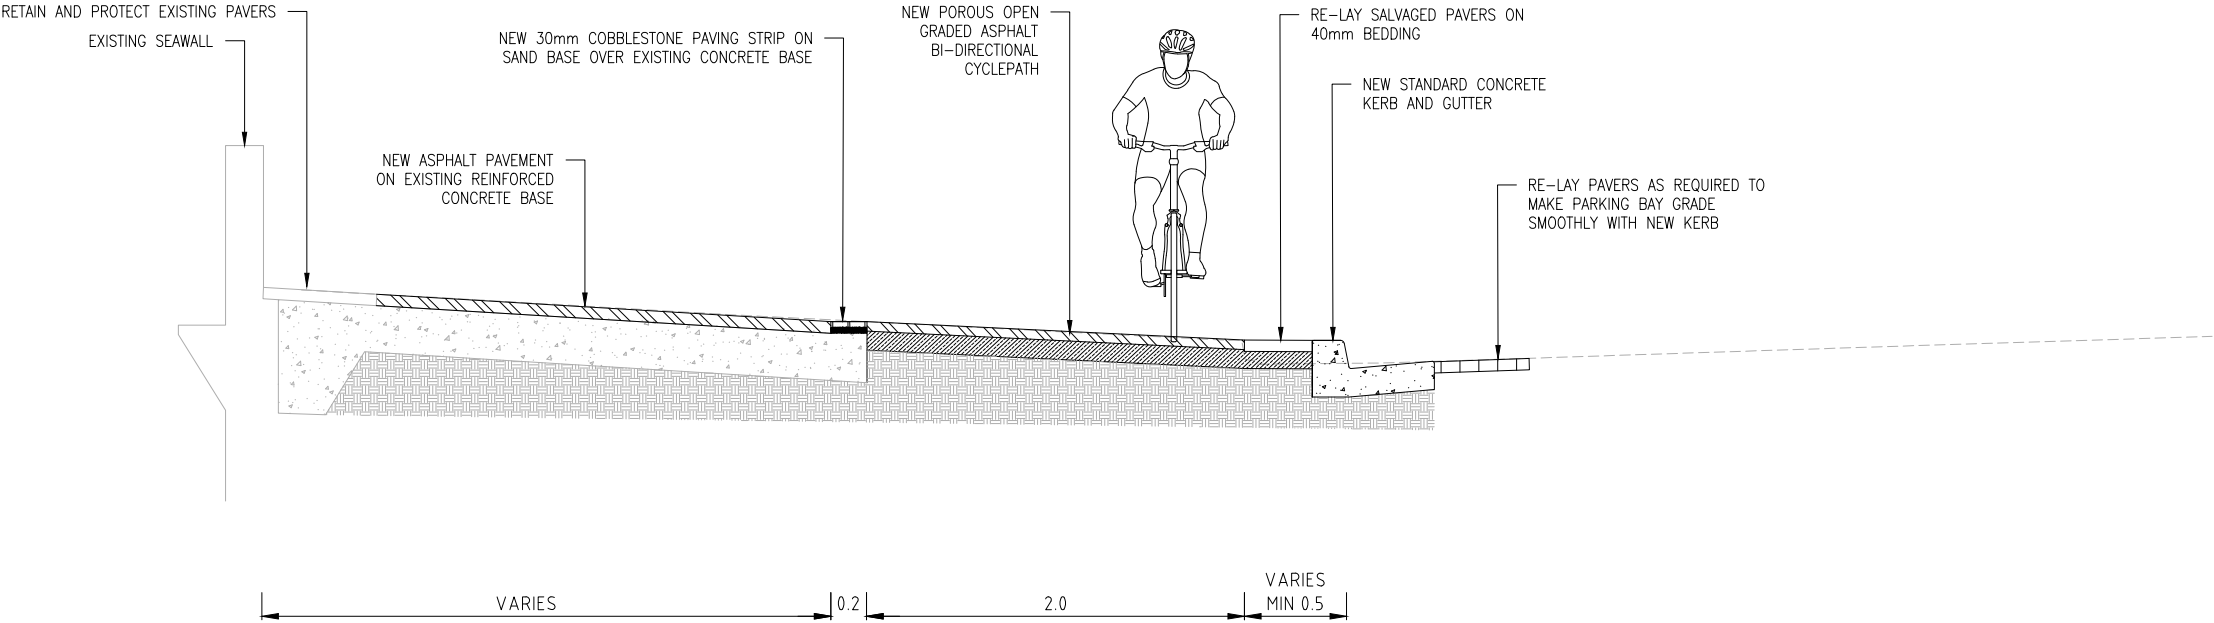

**ISSUED FOR
CONSTRUCTION**
19 OCT 2021

No	DATE	REVISION DETAILS	BY
3	19.10.21	ISSUE FOR CONSTRUCTION	NP
2	27.09.21	ISSUE FOR CONSTRUCTION	NP
1	20.04.21	ISSUE FOR CONSTRUCTION	NP
0	29.03.21	ISSUE FOR CONSTRUCTION	NP

SCALE BARS:
SCALE 1:20
A1 UNREDUCED

CONSULTANT:
COMPLETE
ABN 64 100 037 812 www.completeurban.com.au
10 Regent Street Chippendale NSW 2008 p 02 9282 9900 f 02 9282 9277

CLIENT:
WOOLLAHRA MUNICIPAL COUNCIL 536 New South Head Rd Double Bay NSW 2028 PO Box 61 Double Bay NSW 1360 DX 3607 Double Bay Ph: 02 9391 7000 Fax: 02 9391 7044 Email: records@woollahra.nsw.gov.au Website: www.woollahra.nsw.gov.au

SCALES:	1:20 @ A1
DATUM:	-
GRID:	-
JOB REF:	
APPROVED:	

PROJECT:	NEW SOUTH HEAD ROAD SHARED PATH DOUBLE BAY TO ROSE BAY
DRAWING	TYPICAL CROSS SECTION CC

DRAWING No	2485 - 02 - 37	REVISION	3
SHEET	4 OF 04 SHEETS		A1
ISSUED FOR:	CONSTRUCTION		