



TRAMWAY PATH

Gap Park, Watsons Bay

Council seeks community feedback on the proposed extension of a sealed pathway celebrating the former alignment of the Watsons Bay tram which was decommissioned in 1960. The 385 metre long path will extend from the current "Gap Loop" tram stop and follow the historic tram cutting before linking with the existing path to Jacobs Ladder and continuing through the grassed clearing towards Old South Head Road.

The asphalt path will be 2 metres wide and include rest areas, habitat boardwalk, sandstone log wall, and interpretive / wayfinding signage. Locations for interpretive signs have been selected to provide information and celebrate the former tram route, location of the "camera obscura" which operated from the end of the 19th century until 1914, as well as pre-European cultural and environmental features of Gap Park.

Council will continue to implement bush regeneration works throughout the park which will include new indigenous plantings at opportunities around the pathway and rest areas. Other associated works with the pathway include a drainage swale to control stormwater drainage and safety fence along sections of path with steep embankments.

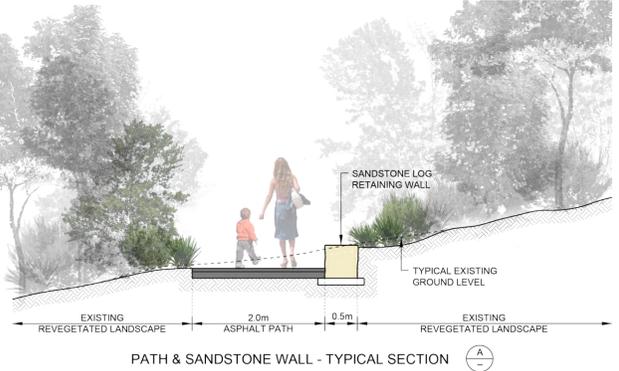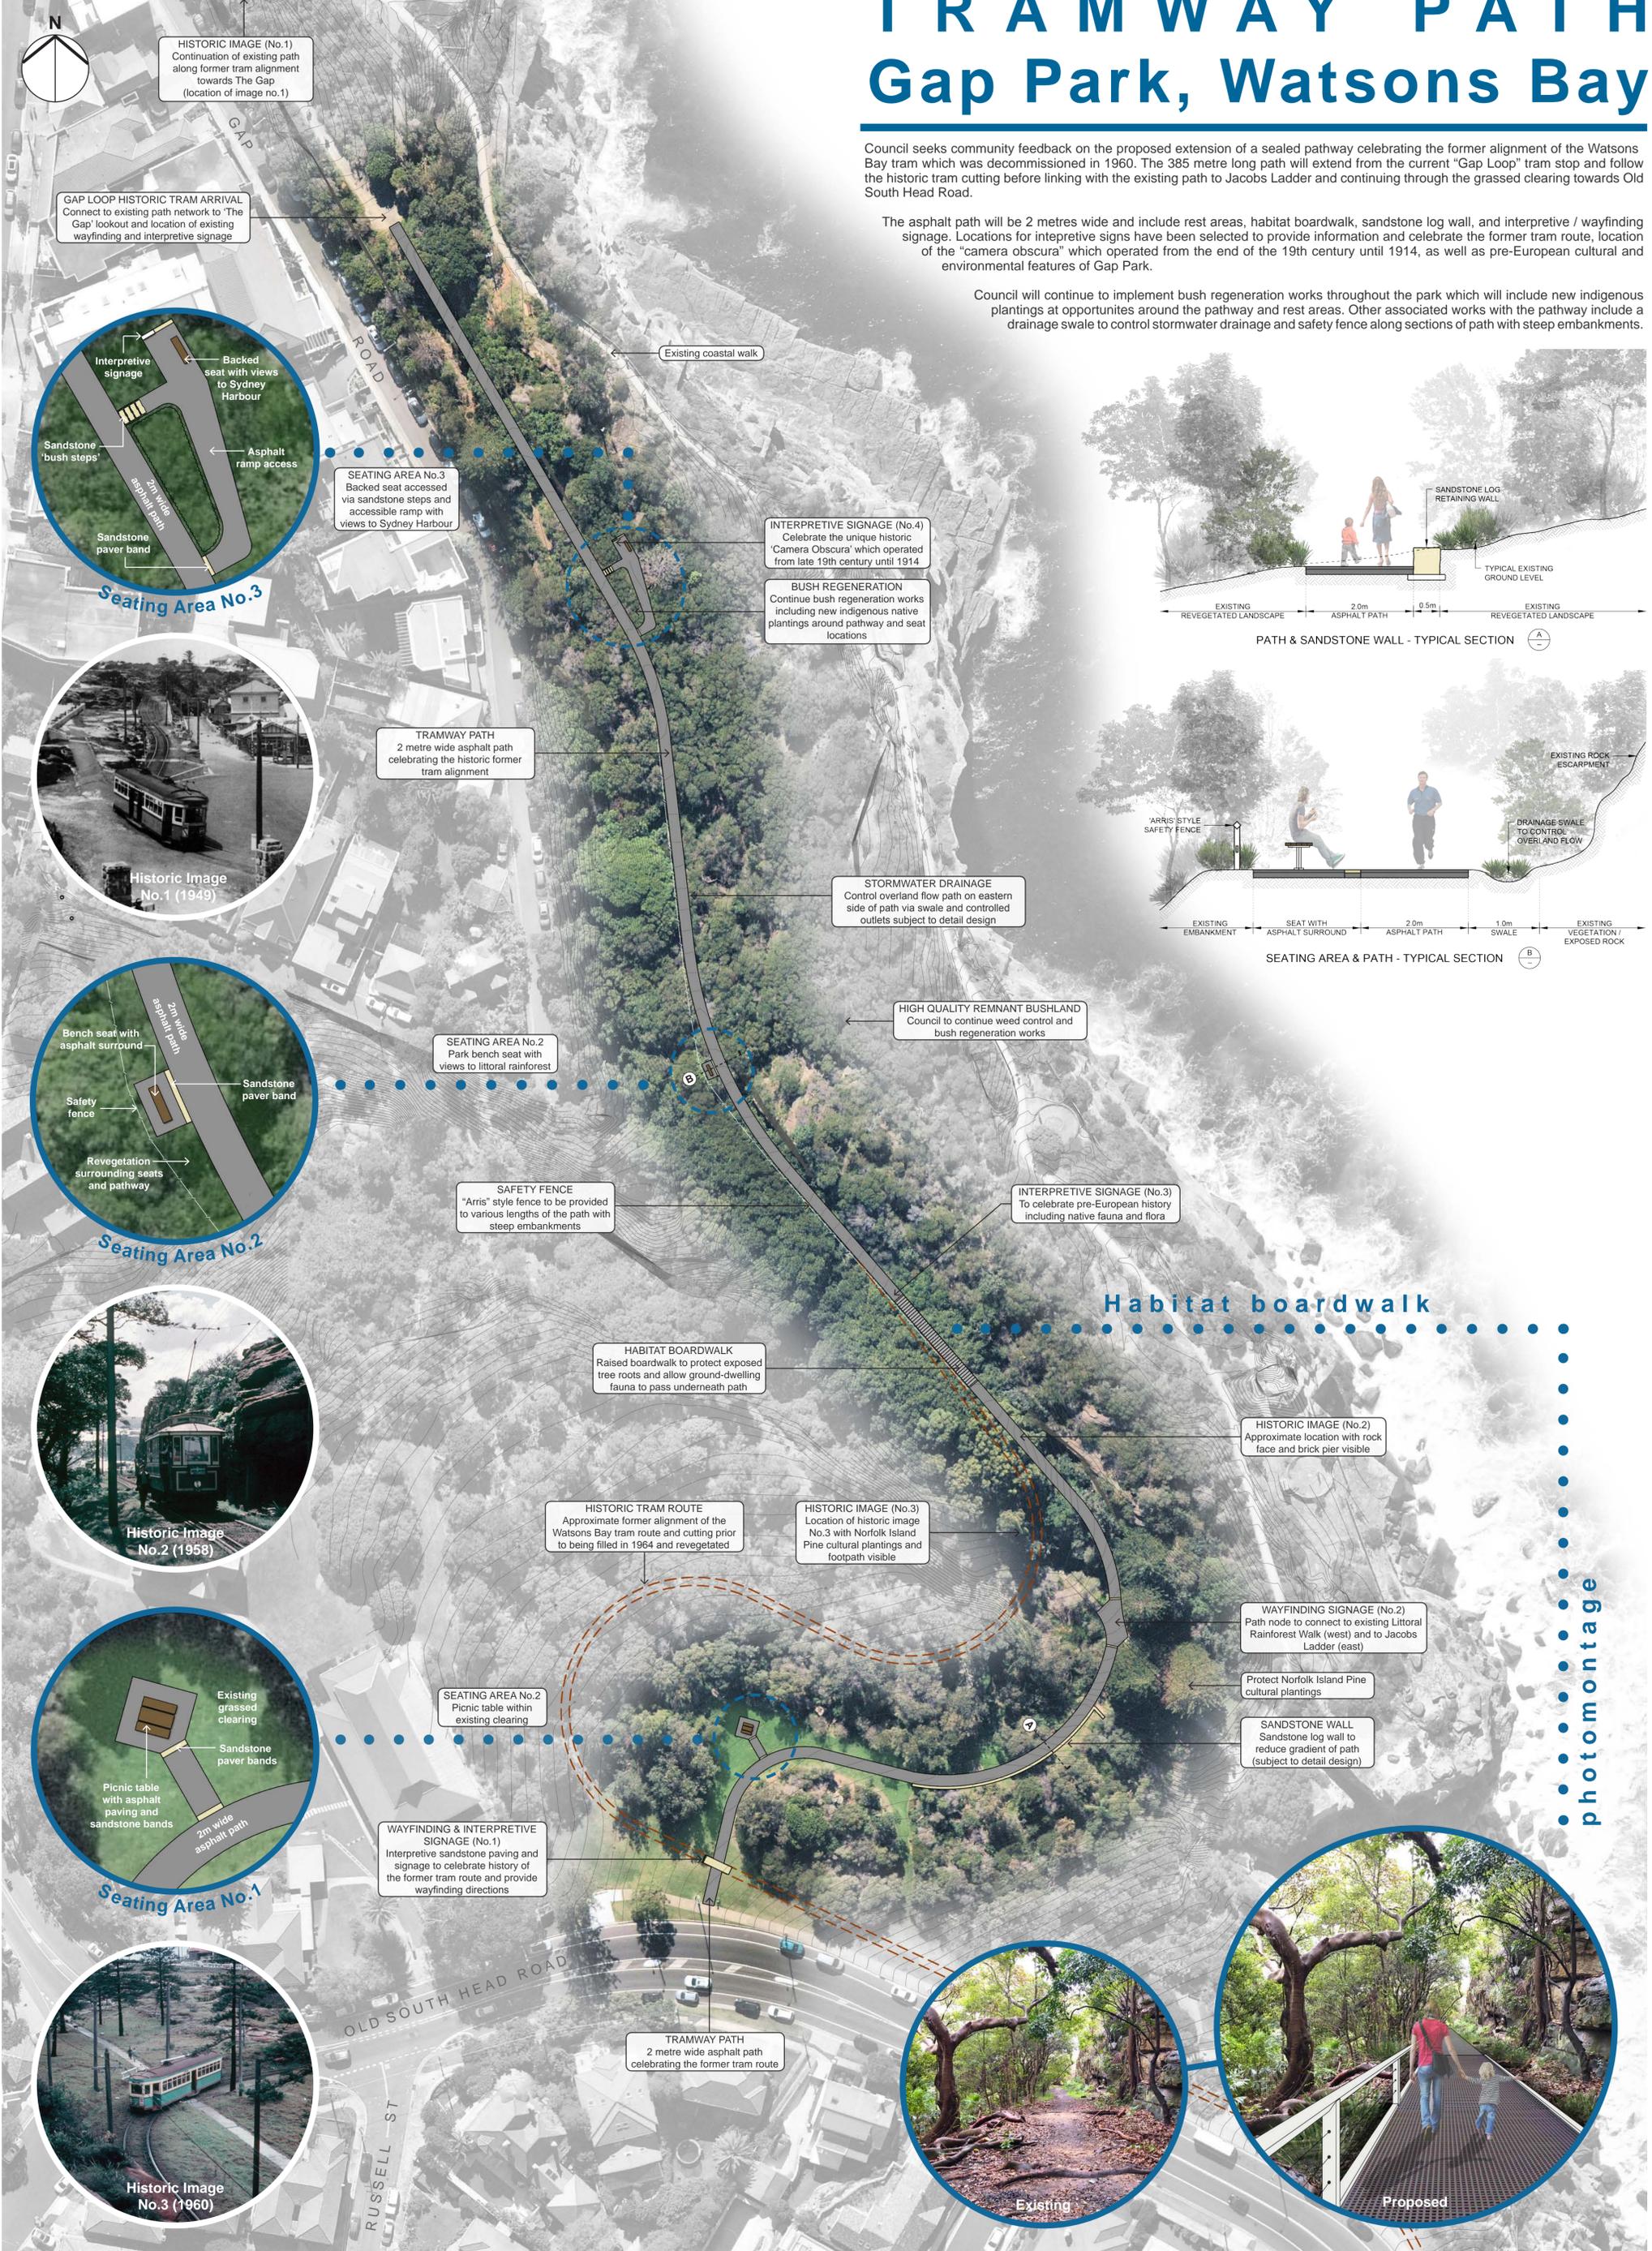

photomontage



SCALE 1:500 (A1) 1:1000 (A3)

COMMUNITY CONSULTATION PLAN