



LEGEND

- EXISTING TREES TO BE RETAINED
- EXISTING TREES TO BE REMOVED
- PROPOSED TREES
- NEW TURF AREAS
- COLOURED CONCRETE PAVING
- EXISTING PAVERS RE-LAID
- GARDEN AREAS
- COLOURED CONCRETE PATHWAYS
- SOFT FALL RUBBER
- BRICK GARDEN EDGING
- SANDSTONE GARDEN EDGING
- TIMBER SLEEPER WALL
- SANDSTONE LOG WALLS
- SANDSTONE LOGS
- NEW FENCING
- BENCH SEATS
- PICNIC SETTINGS
- LITTER BINS
- LIGHT POSTS
- STAGE BOUNDARY

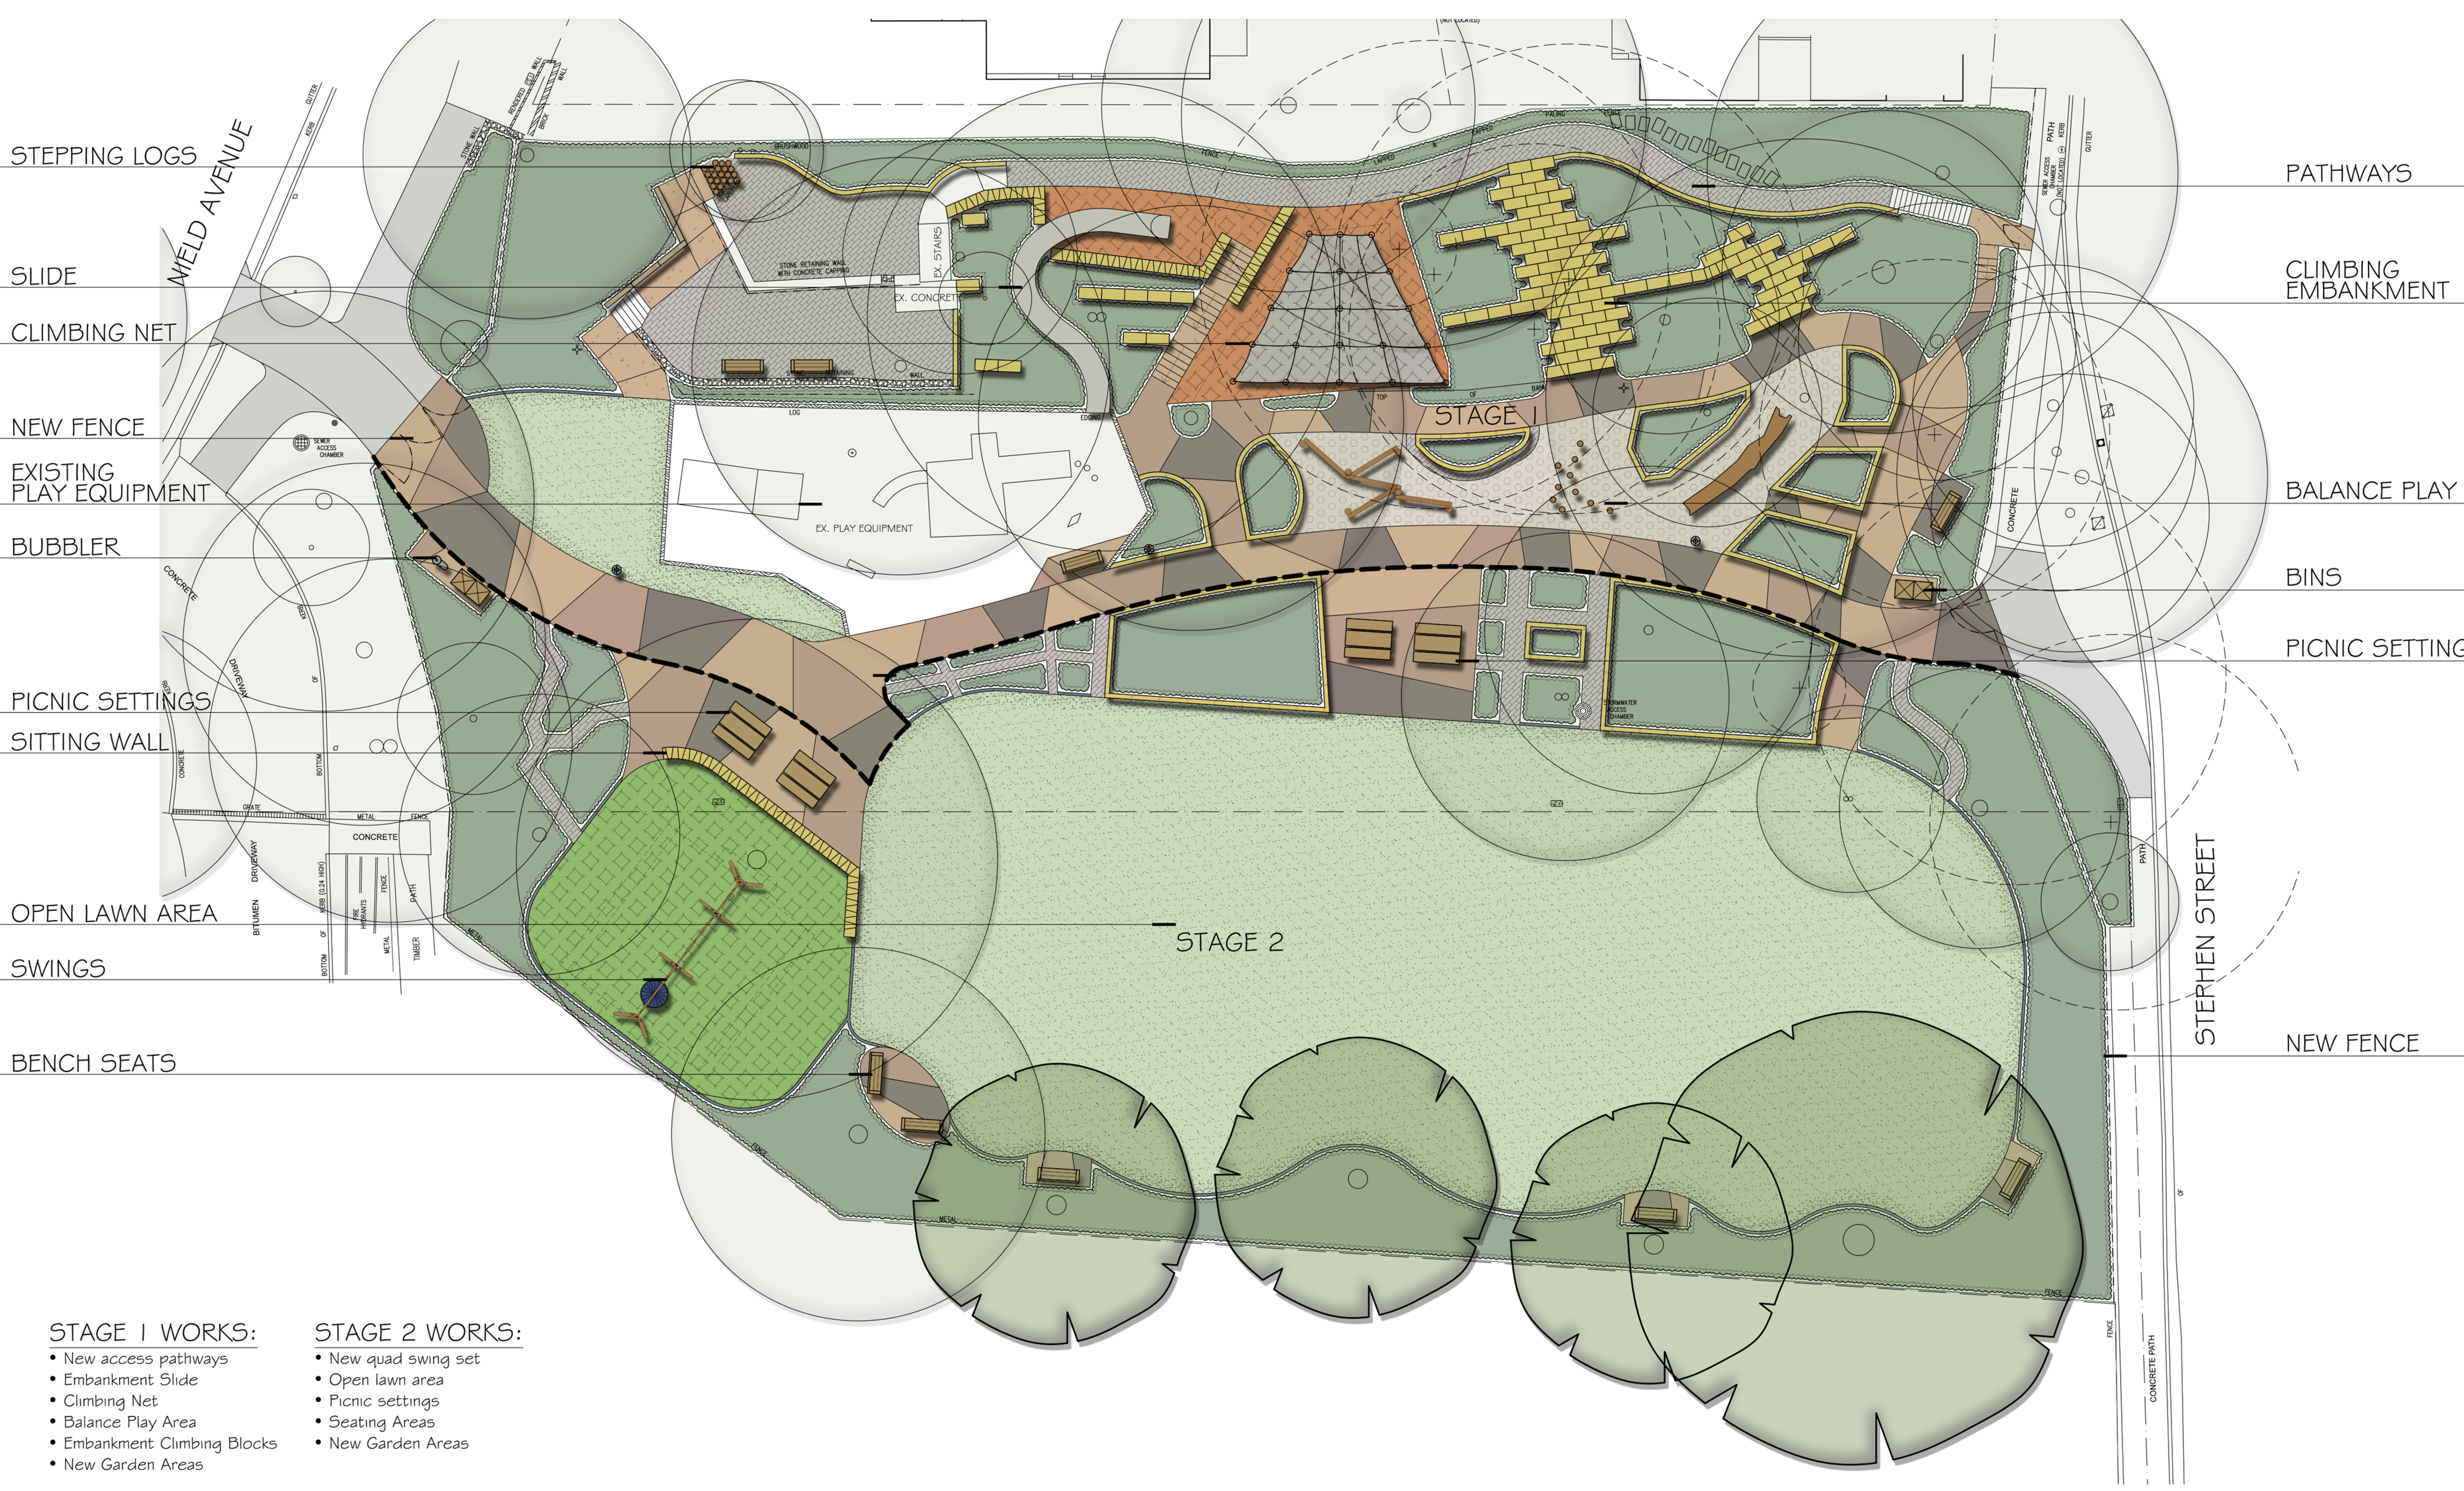

- STAGE 1 WORKS:**
- New access pathways
 - Embankment Slide
 - Climbing Net
 - Balance Play Area
 - Embankment Climbing Blocks
 - New Garden Areas

- STAGE 2 WORKS:**
- New quad swing set
 - Open lawn area
 - Picnic settings
 - Seating Areas
 - New Garden Areas

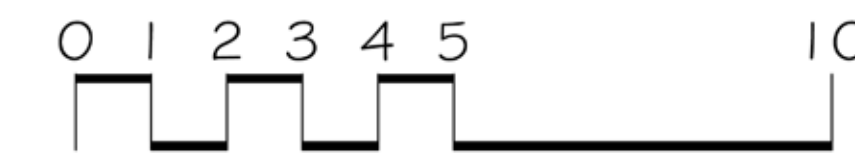

Woollahra
Municipal
Council

Dillon Street Reserve

PROPOSED UPGRADE WORKS



date
April 2021
job.dwg no.
168.21(20)/112
designed by
IJ

scale
1:100 @ A0
1:200 @ A2
no. in set
ONE/ONE
drawn by
AM