

# KEY




EXISTING TREES




NEW DECIDUOUS TREES



NEW ORNAMENTAL TREES

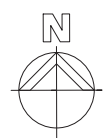


## PLUMB RESERVE CONTEXT + NEW TREE PLAN

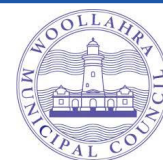


Scale:	1:100 @ A1
Dwg no:	CP01
Job:	2017
Date:	Oct 2020



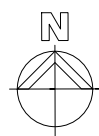


# **PLUMB RESERVE INCLUSIVE PLAYSPACE CONCEPT PLAN**

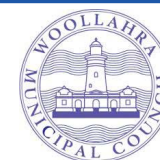


Scale: 1:100 @ A1  
Dwg no: CP02  
Job: 2017  
Date: Oct 2020



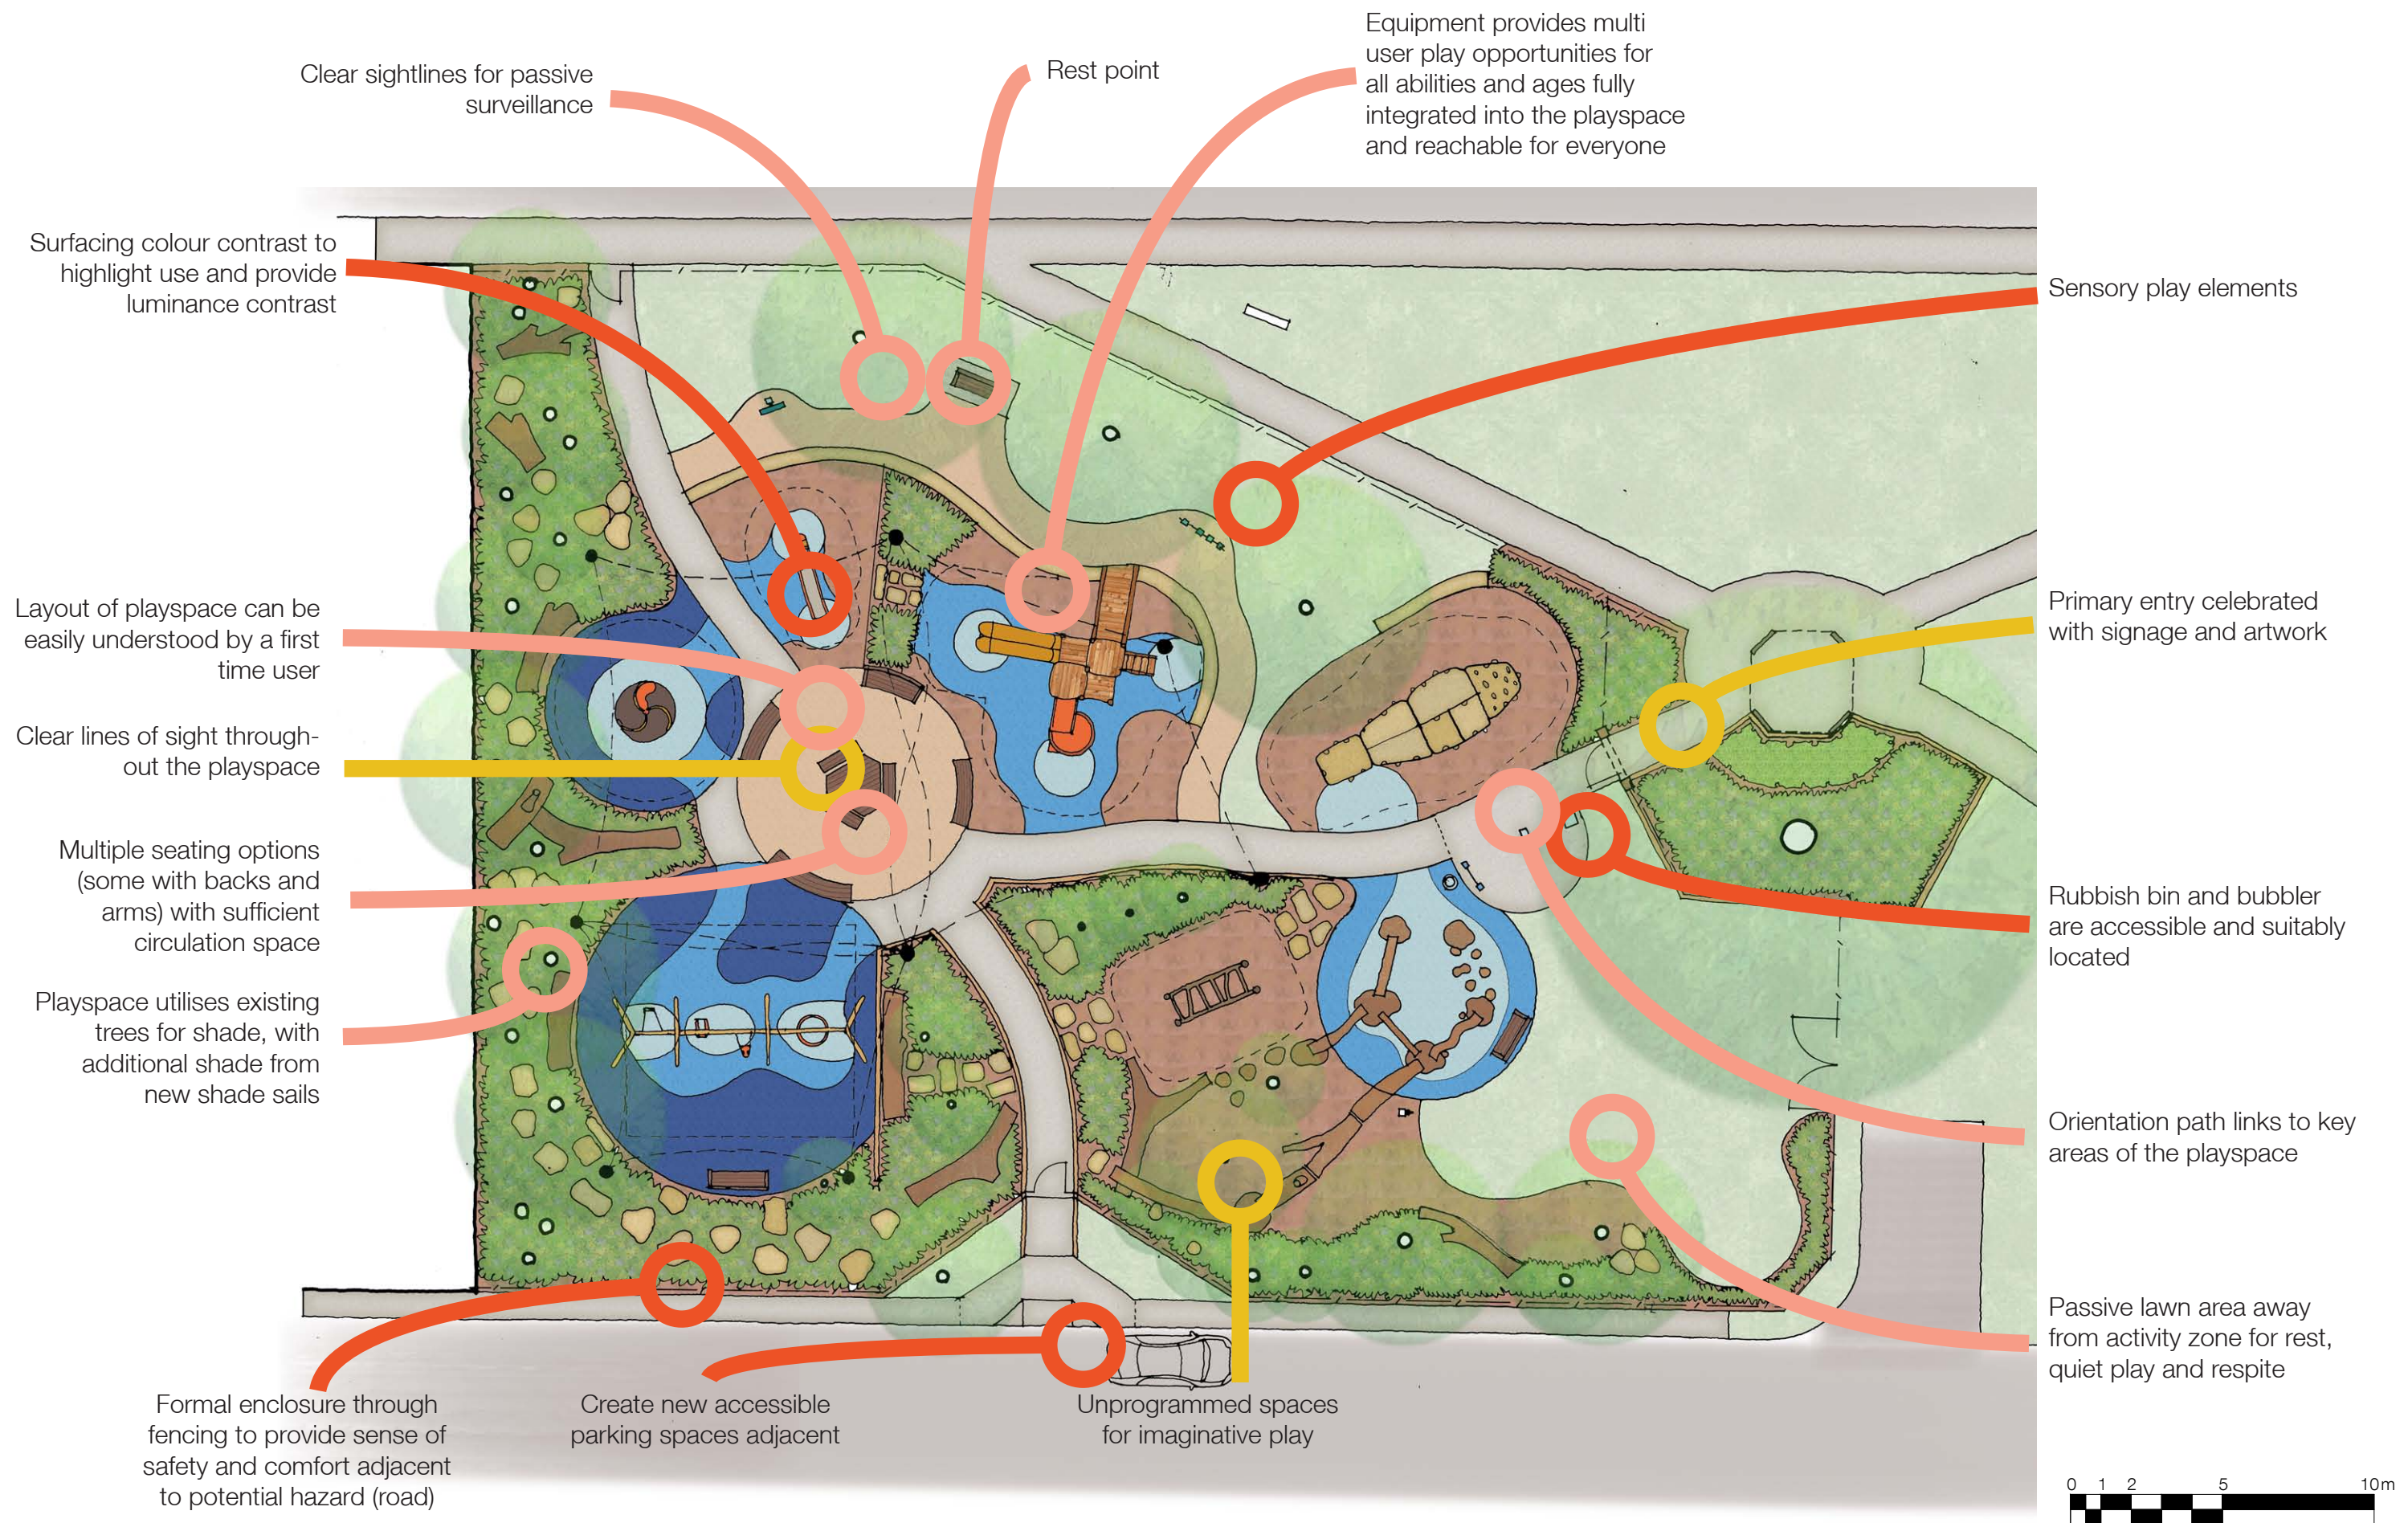

# PLUMB RESERVE INCLUSIVE FEATURES

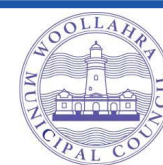


Scale: 1:100 @ A1  
 Dwg no: CP03  
 Job: 2017  
 Date: Oct 2020




## CAN I GET THERE?




SIGNAGE

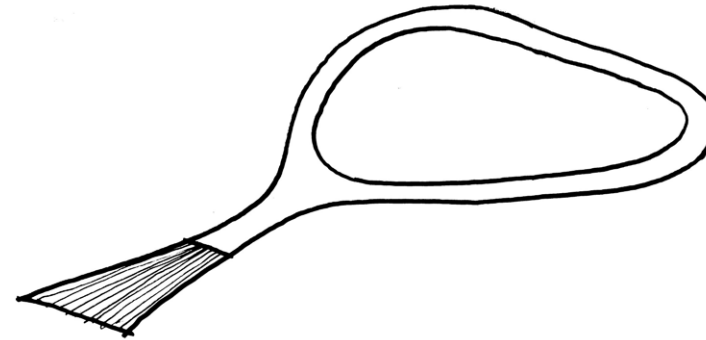

LOOPED CIRCULATION PATH

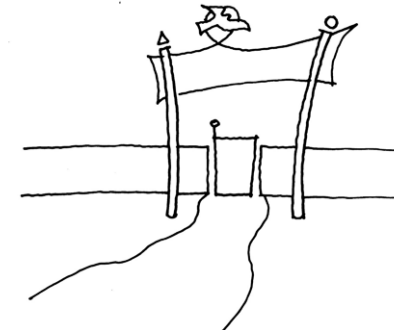


DOMINANT ENTRY

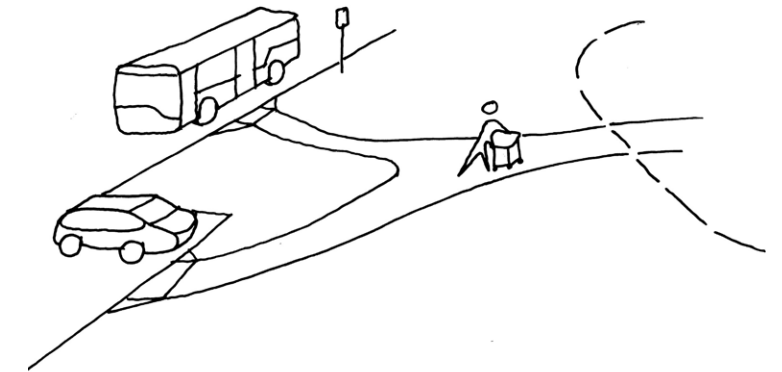

DEDICATED PARKING WITH PATH TO ENTRANCE

## CAN I PLAY?

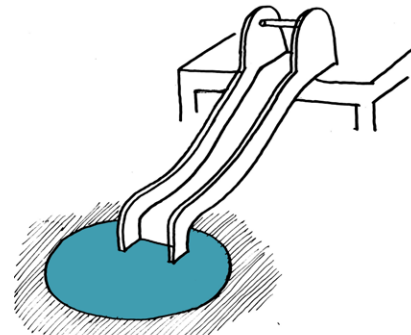

COLOUR HIGHLIGHTING  
USE ZONES



LUMINANCE CONTRAST  
TO SUPPORT USE



GRADUATED  
CHALLENGES



SOCIAL PLAY





GROUP PLAY



NATURE PLAY +  
SOLO PLAY

## CAN I STAY?

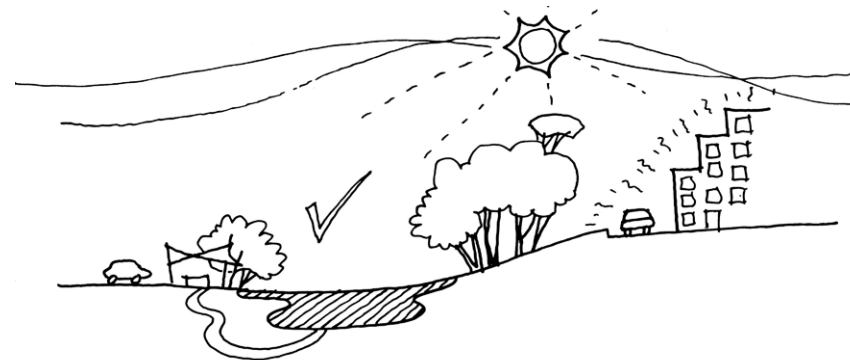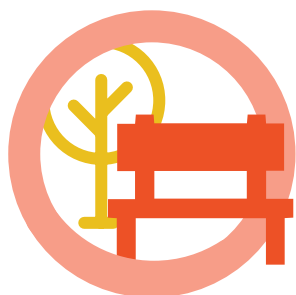


SITED CLOSE TO SHADE, IN  
A NATURAL SETTING WITH  
CLOSE PROXIMITY TO PARKING



MULTIPLE SEATING  
OPTIONS



SUPPORT FEATURES  
INCLUDING BUBBLERS  
+ BINS

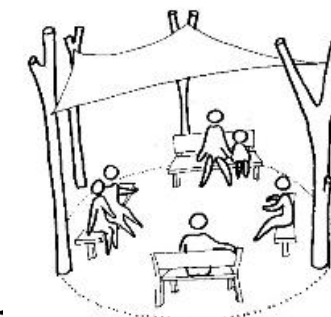


SHADE + CENTRAL  
GATHERING SPACE



FENCED  
PLAYGROUND

# PLUMB RESERVE CAN I GET THERE, PLAY & STAY?

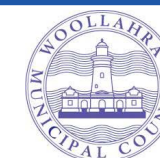

Scale: NTS  
Dwg no: CP04  
Job: 2017  
Date: Oct 2020






ACCESSIBLE CAROUSEL



SANDSTONE RETAINING WALL



ENTRANCE FEATURE

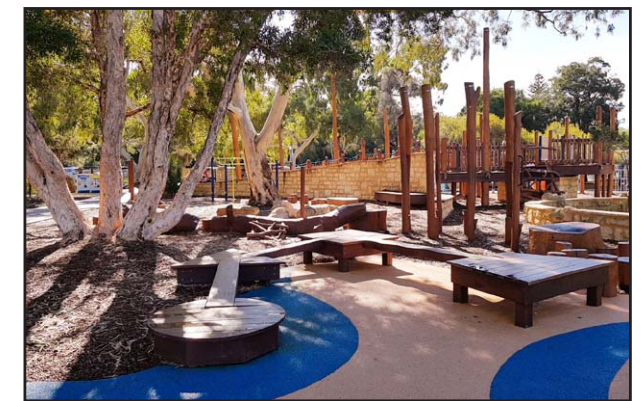

GRADUATED BALANCING



ACCESSIBLE PICNIC TABLES



SENSORY PATHWAY



SENSORY EQUIPMENT



SHADE SAILS



TODDLER SLIDE + 'CAVE'



GRADUATED CLIMBING




TIMBER 'FORT' WITH SLIDES



3 BAY SWING



CENTRAL GATHERING

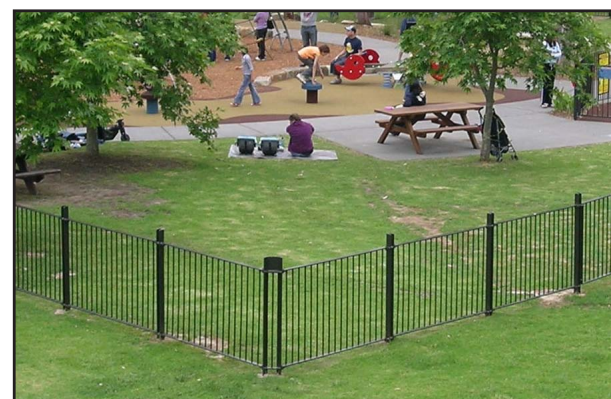

FENCING



QUIET RESPITE SPACE



SCATTERED BOULDERS

# PLUMB RESERVE PRECEDENT IMAGES



Scale: NTS  
Dwg no: CP05  
Job: 2017  
Date: Oct 2020